

CONCEPTUAL 14-CLASSROOM ADDITION 1st FLOOR PLAN


Scale: Not to Scale

10,850± GSF

NOT FOR CONSTRUCTION
CONCEPT ONLY

1 of 5

June 17, 2021

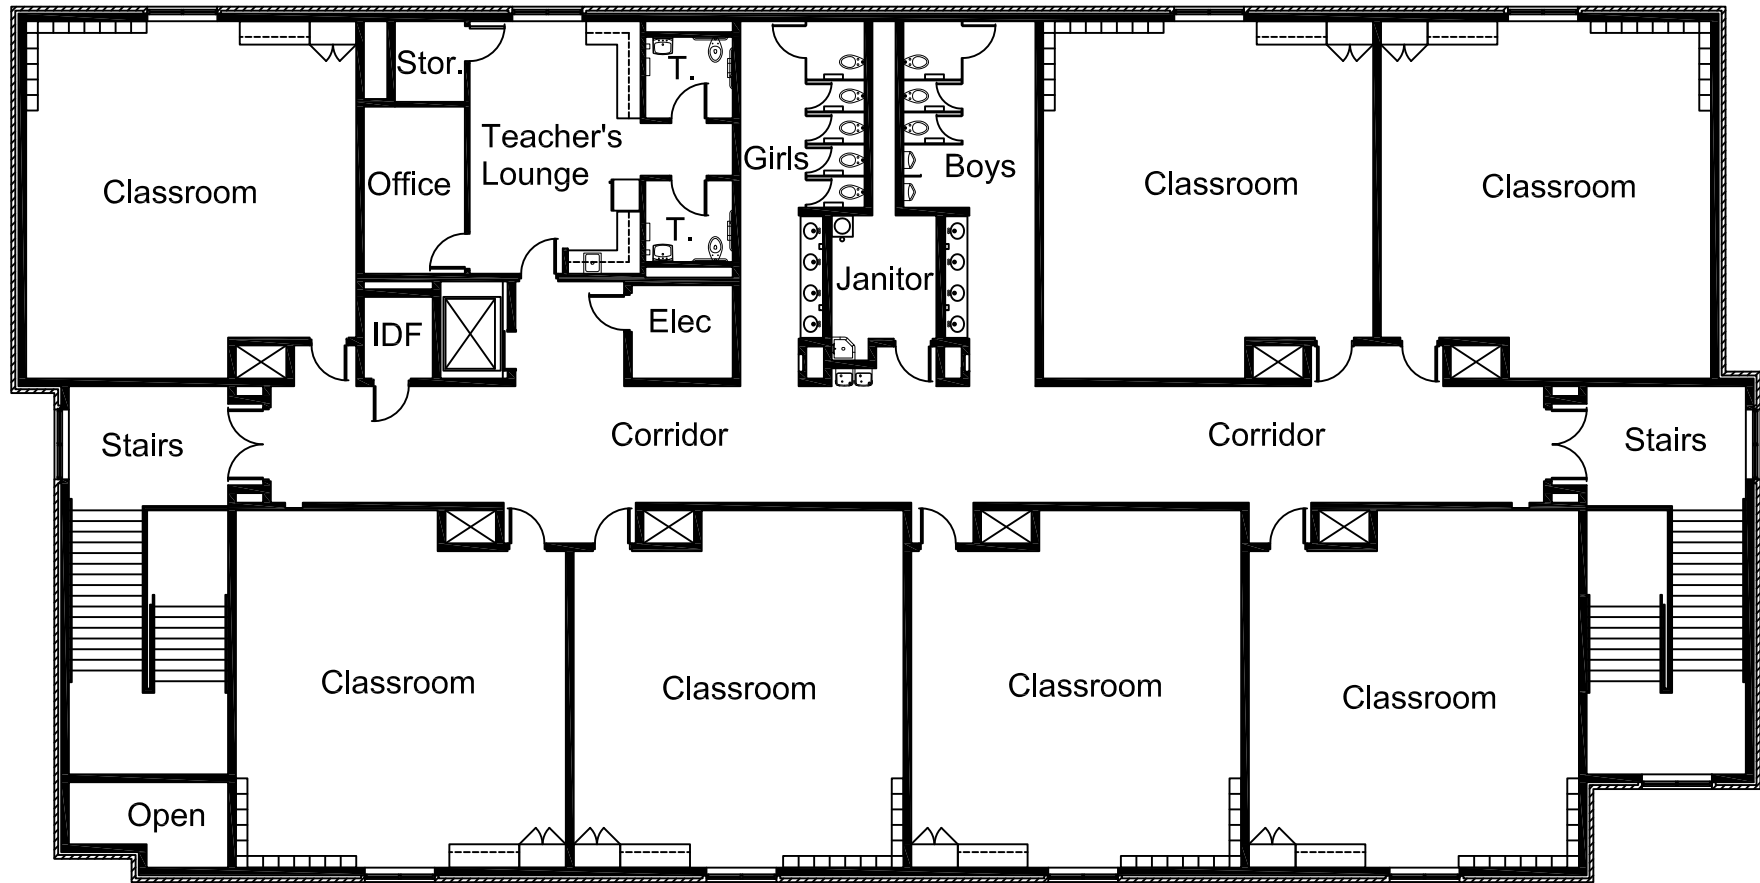


CONCEPTUAL 14-CLASSROOM ADDITION 2nd FLOOR PLAN

Scale: Not to Scale

10,925± GSF


NOT FOR CONSTRUCTION
CONCEPT ONLY
2 of 5
June 17, 2021

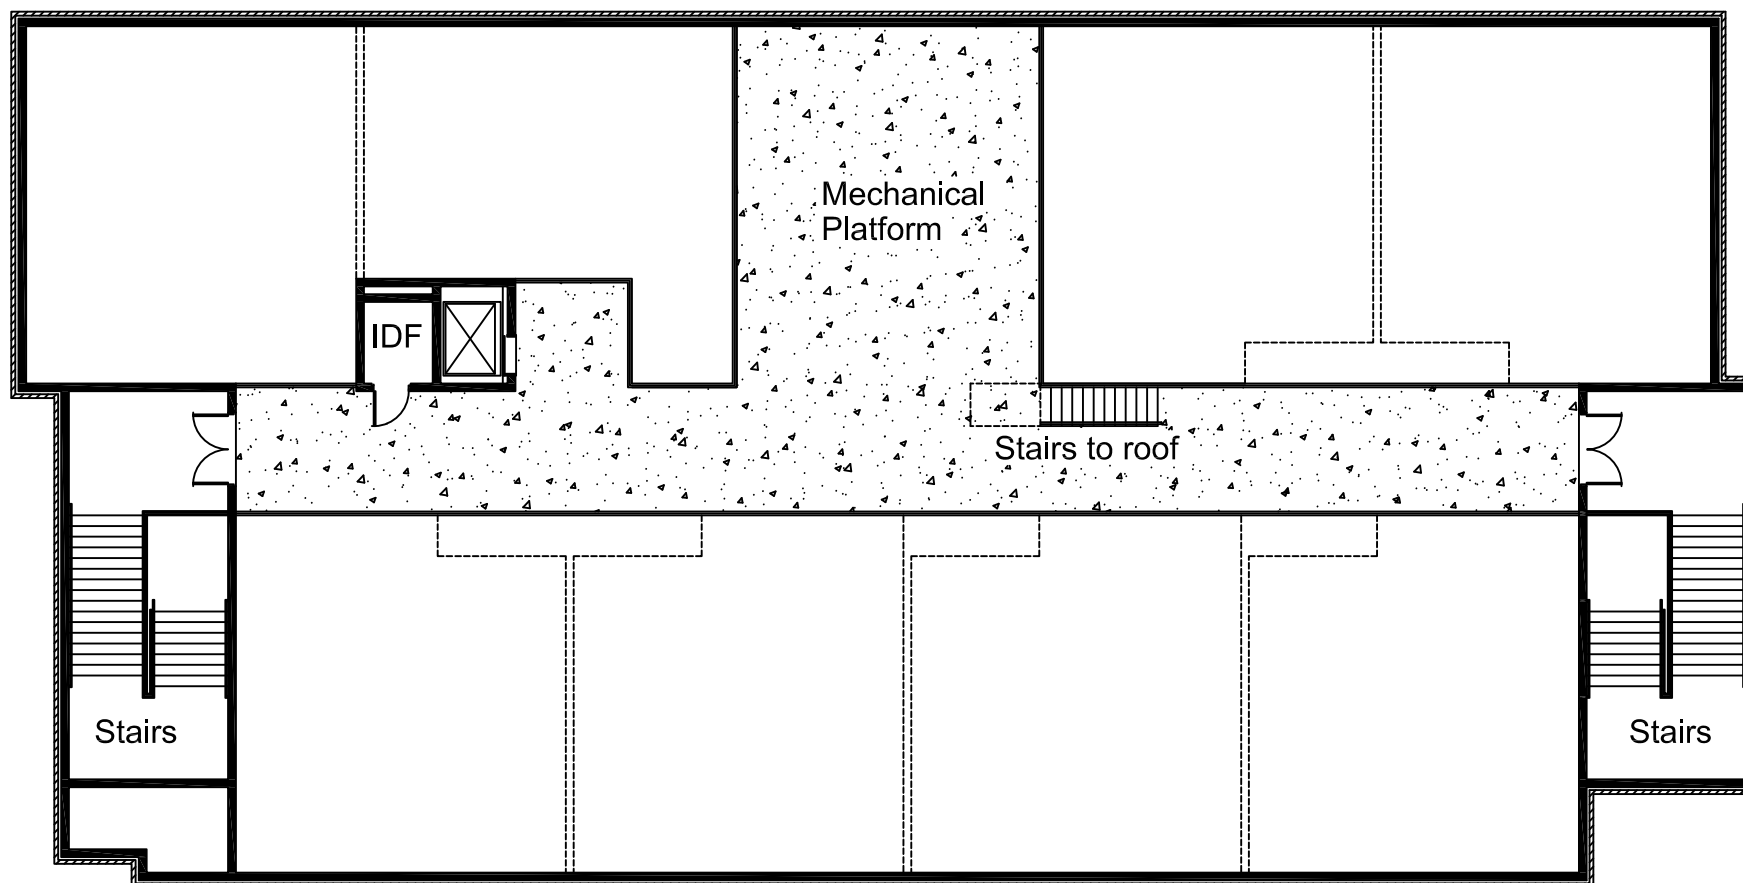

CONCEPTUAL 14-CLASSROOM ADDITION MECHANICAL PLATFORM FLOOR PLAN OPTION

Scale: Not to Scale

NOT FOR CONSTRUCTION
CONCEPT ONLY
3 of 5
June 17, 2021

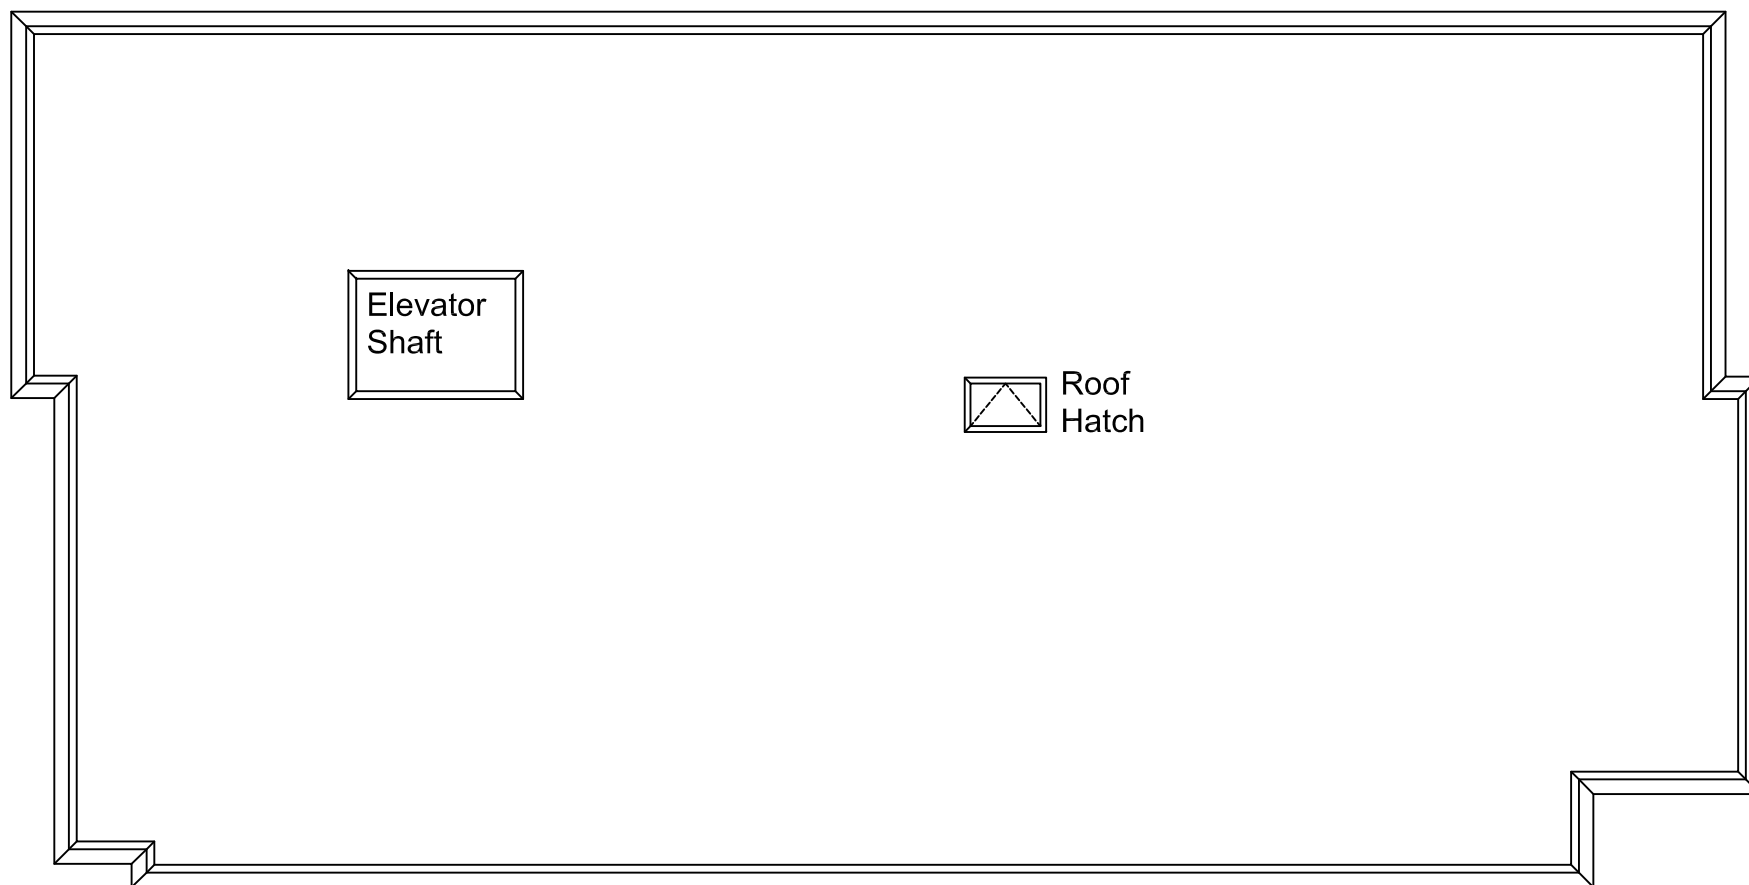


CONCEPTUAL 14-CLASSROOM ADDITION ROOF PLAN

Scale: Not to Scale

Note: Roof slopes not shown for clarity and shall be determined by designer.
Recommendation to not incorporate interior roof drains if mechanical platform
option not pursued in design phase.

NOT FOR CONSTRUCTION
CONCEPT ONLY
4 of 5
June 17, 2021

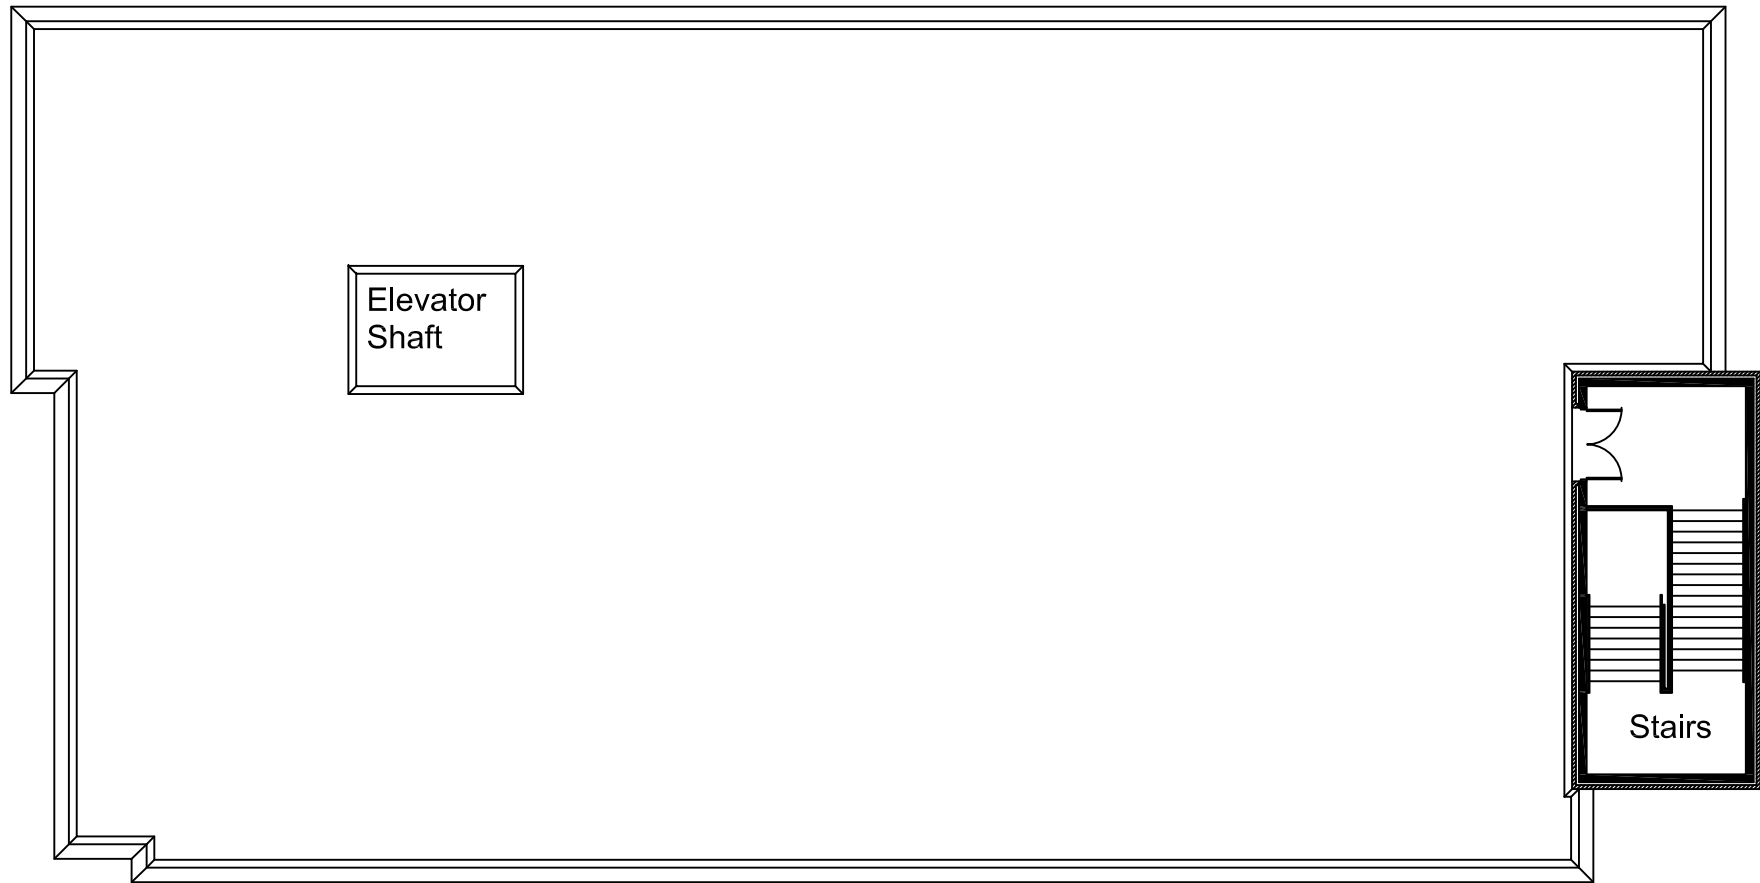

CONCEPTUAL 14-CLASSROOM ADDITION ROOF PLAN-OPTION #2

Scale: Not to Scale

Note: Roof slopes not shown for clarity and shall be determined by designer.

Mechanical units size & location not shown for clarity and shall be determined by designer.

Roof plan shown is shown for clarity, if and only if, mechanical platform option is not accepted. Stair access is desired over roof hatch access.

NOT FOR CONSTRUCTION
CONCEPT ONLY

5 of 5
June 17, 2021