 


①

HA-19 FLOOR TILE MASTIC

REMOVED IN THESE ///
AREAS ONLY

[illegible]

REDUCED DRAWING.
DO NOT SCALE

—

~~HA 21 FLOOR TILE MASTIC~~

REMOVED IN THESE ///
AREAS ONLY

11: SUSPECT AND/OR ACQM.

----- HOMOGENEOUS AREA LIMIT LINE

non

ACBM


ACET

Bulk Sampled

Aug.

7-7-77

WCS

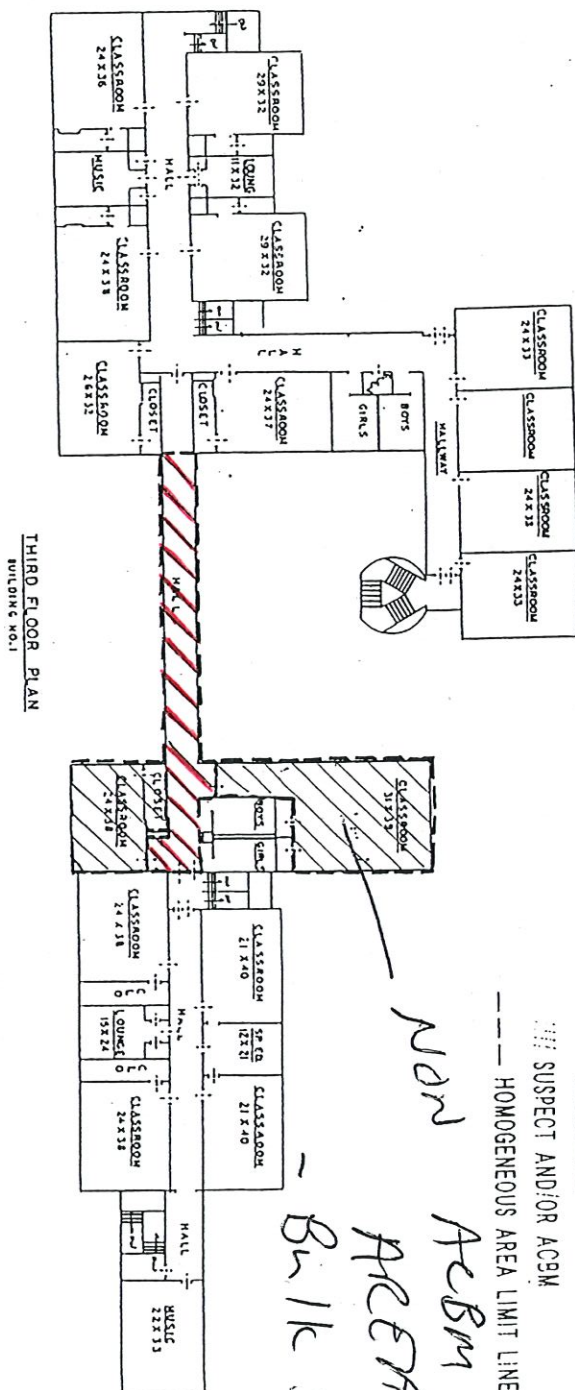


THIRD FLOOR PLAN
BUILDING NO.1

[illegible]

②

HA-22	12X12 FLOOR TILE
HA-23	FLOOR TILE MASTIC

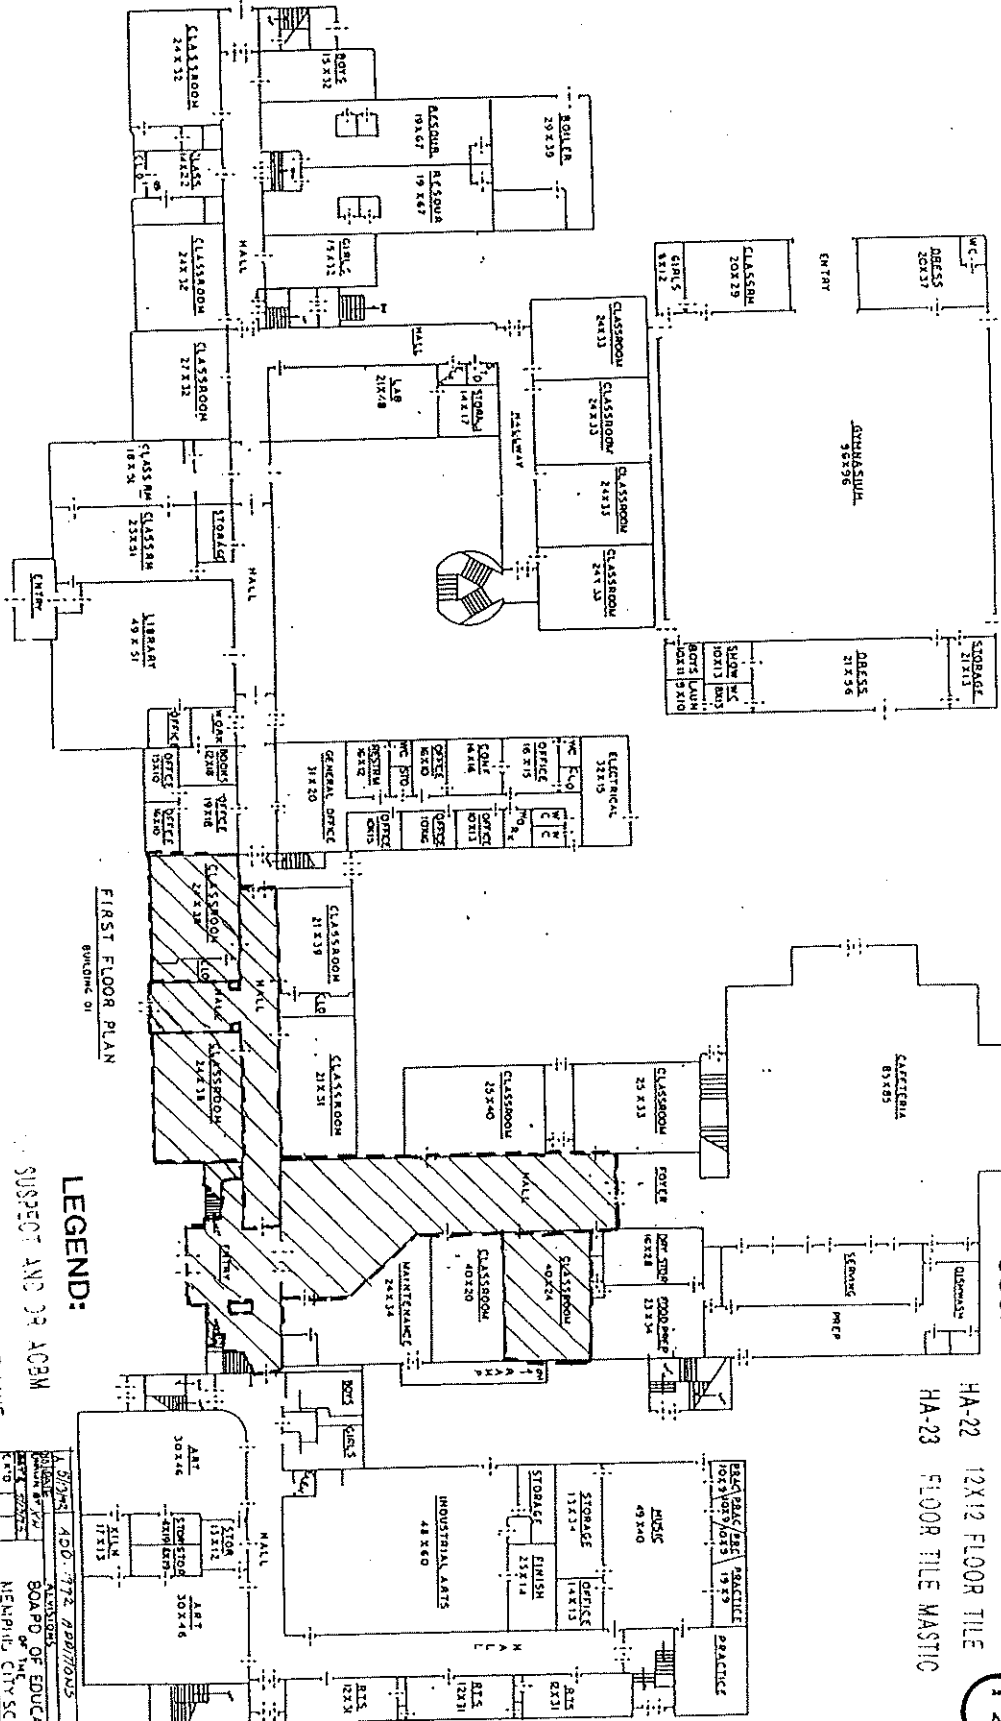

LEGEND:

SUSPECT AND OR ADM

4MOGENE'S 4231 - MT LINE

**REDUCED DRAWING
DO NOT SCALE**

A	9-16-91	PLATE HA: 23, 23	NO	DATE	3/1	50001	USAMRIID V.O.
NO	DATE	REVISORS	BY			ENCODER	JR MC BRIDE 7/4/2 E


REDUCED DRAWING
DO NOT SCALE

SUSPECT ACBM & ACBM:
HA-24 12X12 FLOOR TILE
HA-25 FLOOR TILE MASTIC


LEGEND:

--- SUSPECT AND/OR ACBM

--- HOMOGENEOUS AREA LIMIT LINE

 

SECOND FLOOR PLAN
BUILDING NO. 1

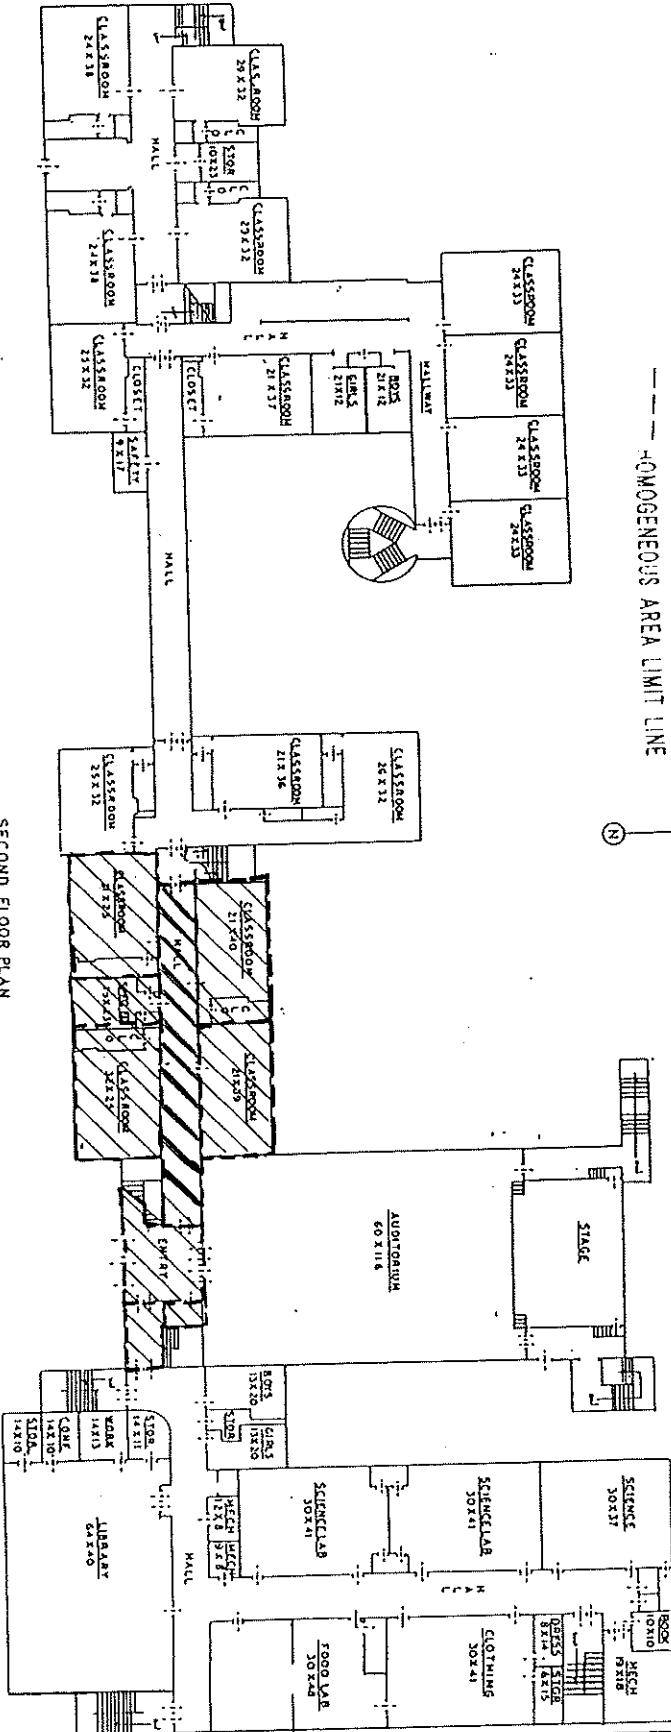

18-16-37	Added HA: 24, 25	PO
5-25-83	ADD: 1212, 10011115	24
10-1-83	ADDITIONS	25
10-1-83	BOARD OF EDUCATION	26
10-1-83	MEMPHIS CITY SCHOOLS	27
10-1-83	ACBM	28
10-1-83	LOCATION	29
10-1-83	PLAN	30
10-1-83	UNANSWERED	31
10-1-83	NO ANSWER	32

SUSPECT ACBM & ACBM: REDUCED DRAWING
DO NOT SCALE

HA-26 12X12 FLOOR TILE

HA-27 FLOOR TILE MASTIC


REMOVED IN THESE /// AREAS ONLY

LEGEND:

/// SUSPECT AND/OR ACBM

--- HOMOGENEOUS AREA LIMIT LINE

THIRD FLOOR PLAN
BUILDING NO. 1

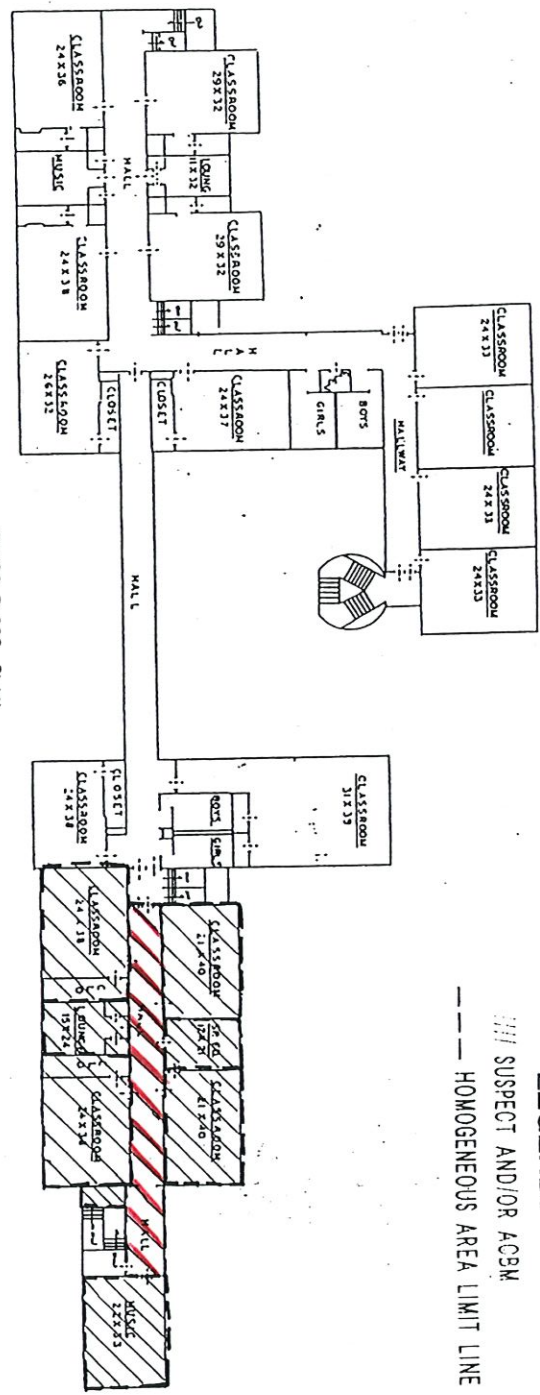

DATE	10-16-97	BY	ALB	HA	24-27	PC
TIME	10:00	ADD	17:2	ADDITIONAL	17:2	17:2
REVISIONS	BOA PD. OF EDUCATION MEMPHIS CITY SCHOOLS ACBM LOCATION PLAN					
BY	ALB	HA	24-27	PC		
LEGEND:

--- SUSPECT AND/OR ACBM


--- HOMOGENEOUS AREA LIMIT LINE

REDUCED DRAWING
DO NOT SCALE

SUSPECT ACBM & ACBM:
HA-28 WIRE INSU.

15

SECOND FLOOR PLAN
BUILDING NO. 1

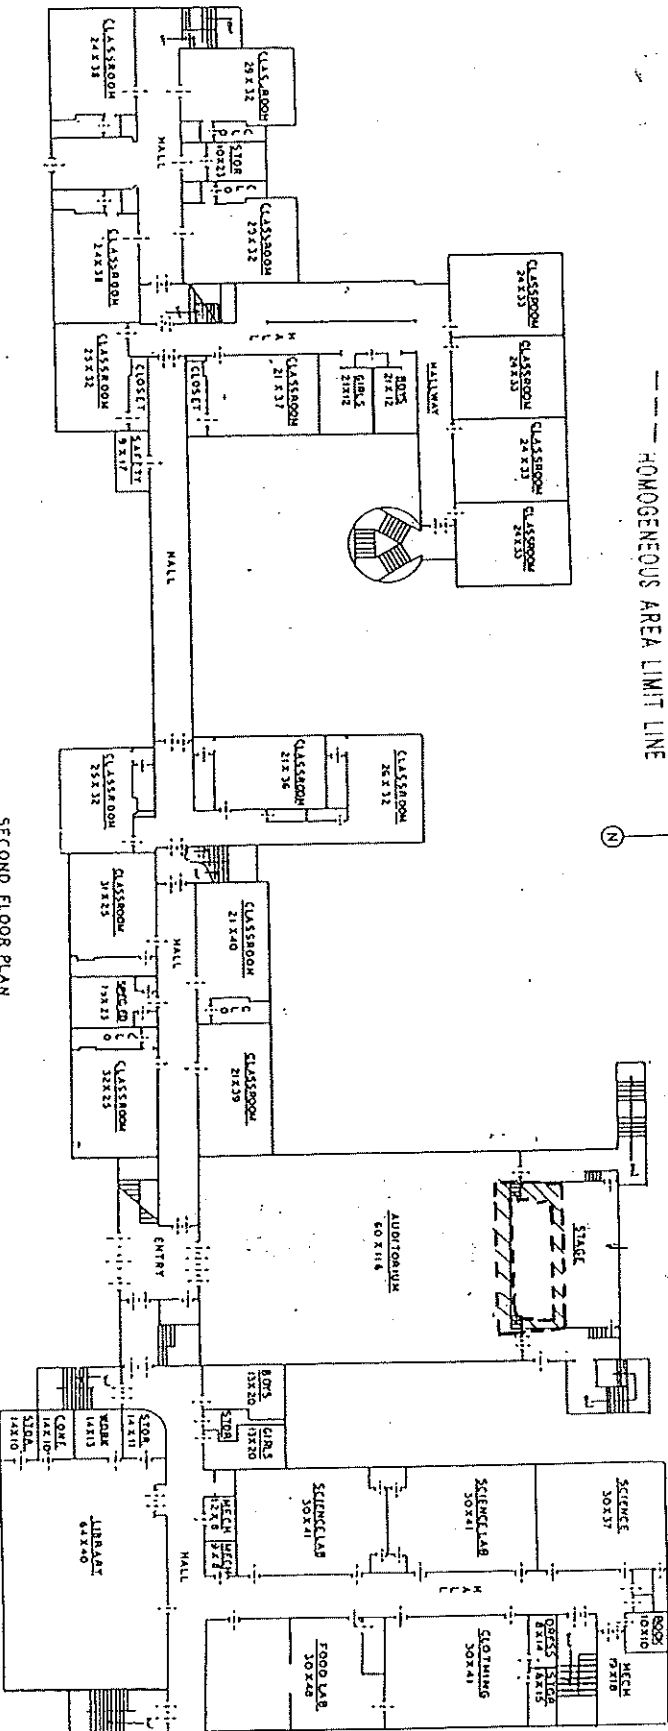

DATE	BY	REVISION	APPROVED
8-16-77	ALB	HA-28	ALB
BOARD OF EDUCATION ALBANY CITY SCHOOLS ALBANY, NEW YORK			
ACBM LOCATION PLAN			

HA-30 = DOOR TILE MASTIC




10MOGENEOUS AREA - WITH LINE

A-516-47	Added H.A. 24, 25
NO DATE	Revisions

A-91697	Added H ₂ O, and Revisions	PW	DATE	SHEET NO.	DRAWING NO.
NOI DATE		BV	31	30001	SNOWDEN JRC800927416

27

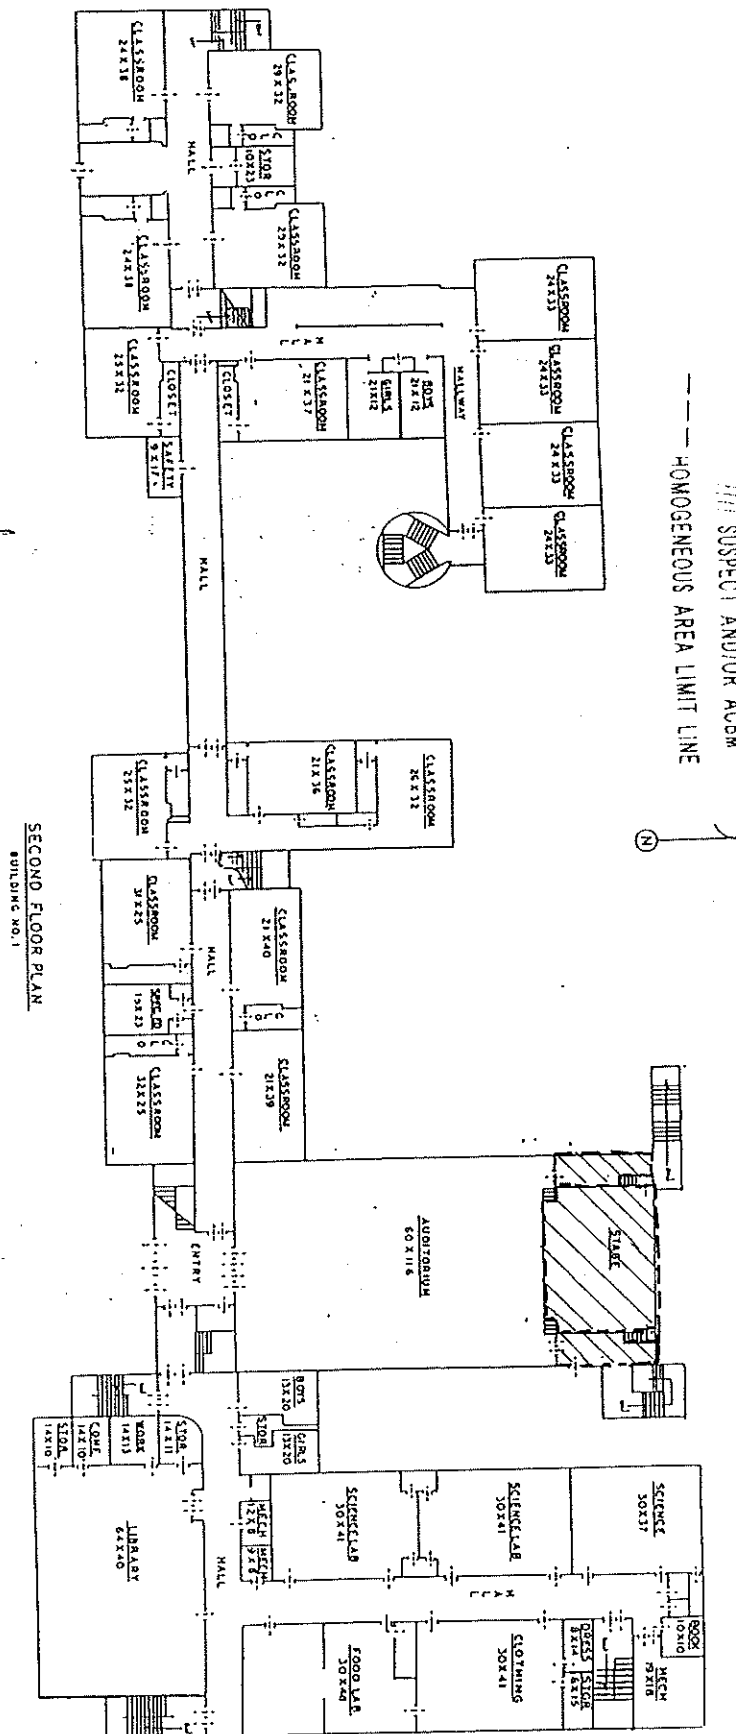


SECOND FLOOR PLAN
BUILDING NO. 1

NAME	LAST	FIRST	MIDDLE	DATE OF BIRTH	SEX	RELATIONSHIP	EDUCATION	EMPLOYMENT	REMARKS
1	A	Q	W	5	M	ADD.	1712	ADAMS ST	19
2									
3									
REMOVED

REDUCED DRAWING
DO NOT SCALE

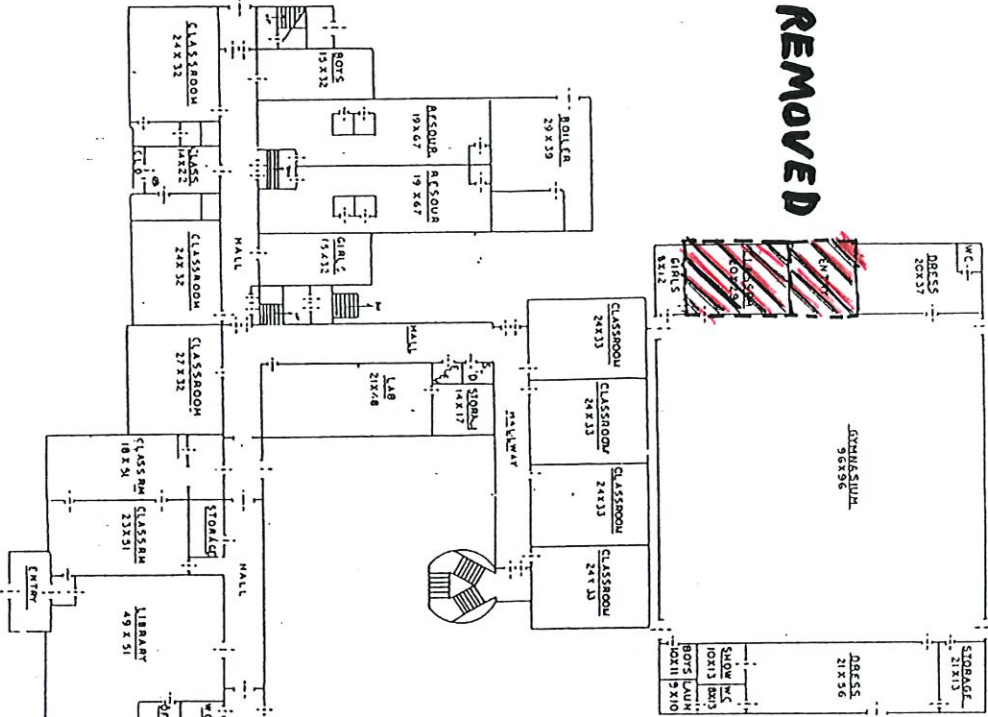

FIRST FLOOR PLAN
BUILDING 01

LEGEND:

300000 2ND 2000M

UNDESIGNED 2000 M

NO DATE REVISIONS 2000


DATE	BY	REVISIONS	DATE	BY	REVISIONS
10/20/00	3/01	SHOWEN	10/20/00	3/01	SHOWEN
10/20/00	3/01	SHOWEN	10/20/00	3/01	SHOWEN
SUSPECT ACBM & ACBM:

HA-33 2X2 FLOOR TILE

HA-34 FLOOR TILE MASTIC

REMOVED

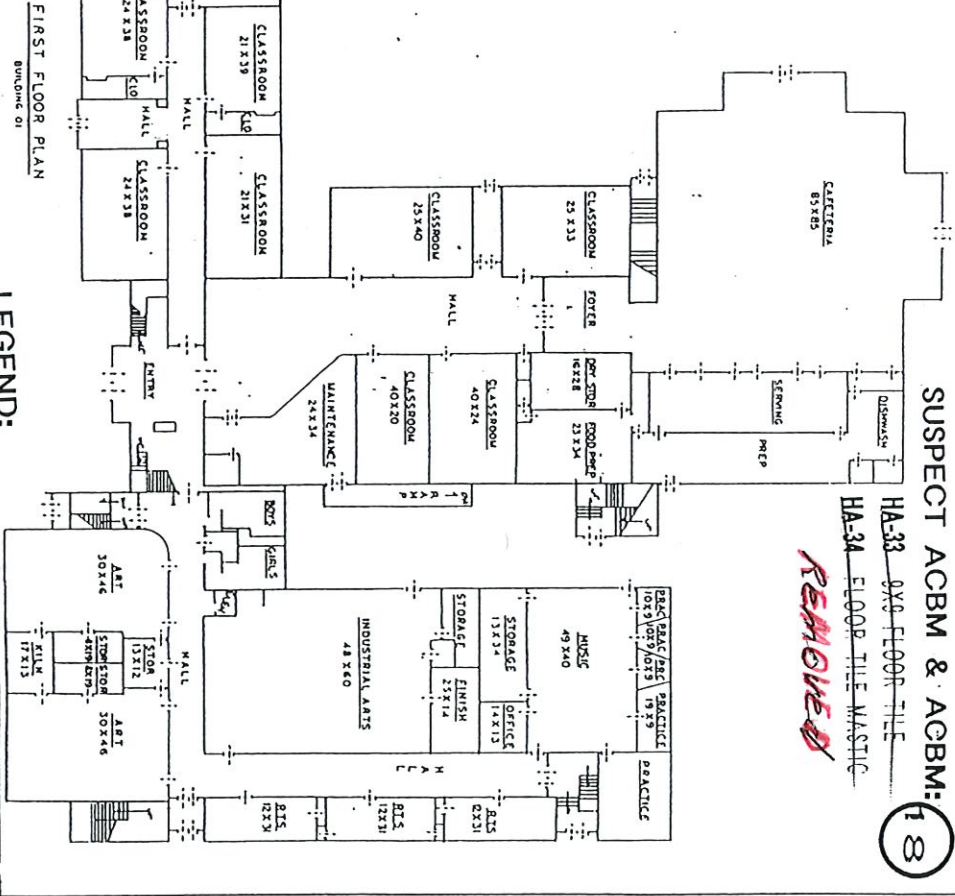


⑤

Non AFB AFB

Bulk sampled Dec
7-7-99

U

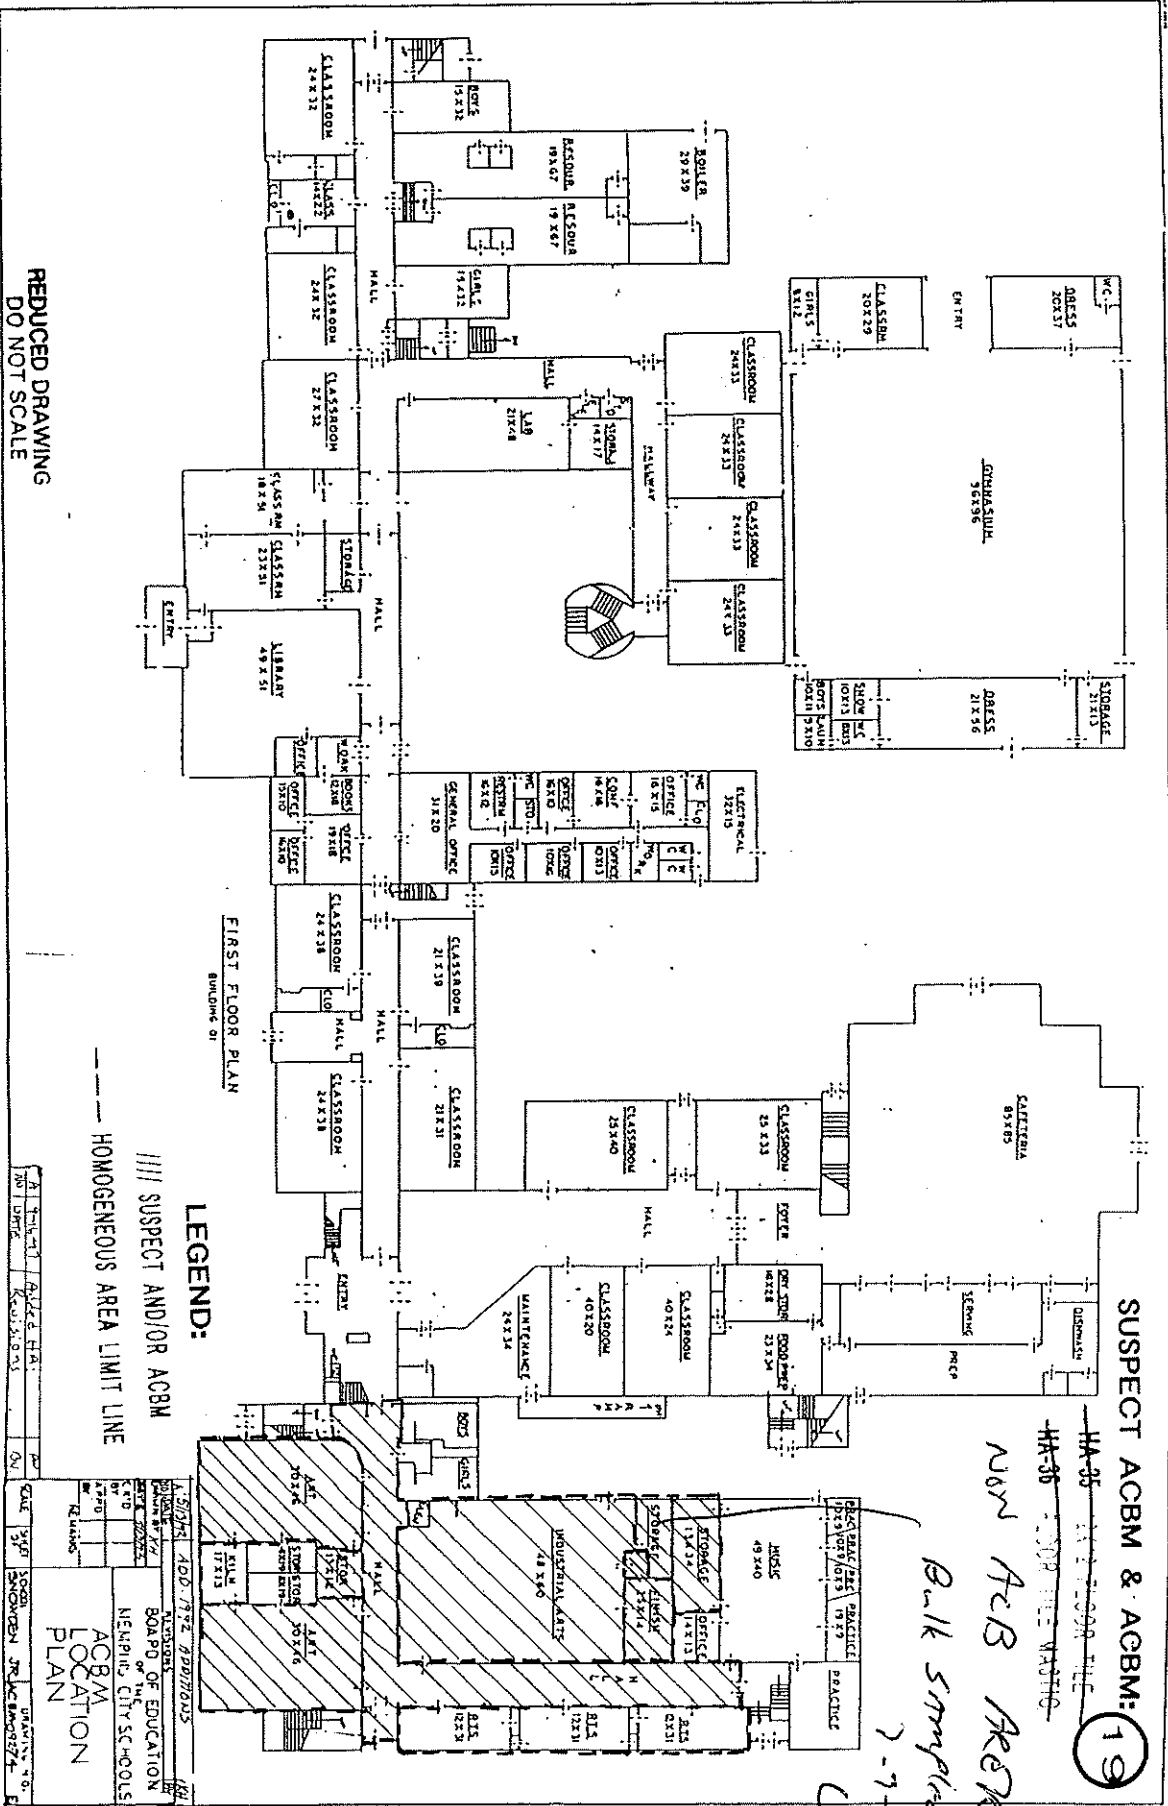

**REDUCED DRAWING
DO NOT SCALE**

LEGEND:

//// SUSPECT AND/OR ACBM

HOMOGENEOUS AREA LIMIT LINE

ACBM
LOCATION
PLAN

A	4-14-77	Added to A:
No	Date	Revisions

DATE	ADDITIONAL INFORMATION	REMARKS
5/10/74	BORD OF EDUCATION MEMPHIS CITY SCHOOLS	ACBM LOCATION PLAN
TIME	UNATTENDANCE NO.	
8:00 AM	JACKSONVILLE	