




SECOND FLOOR

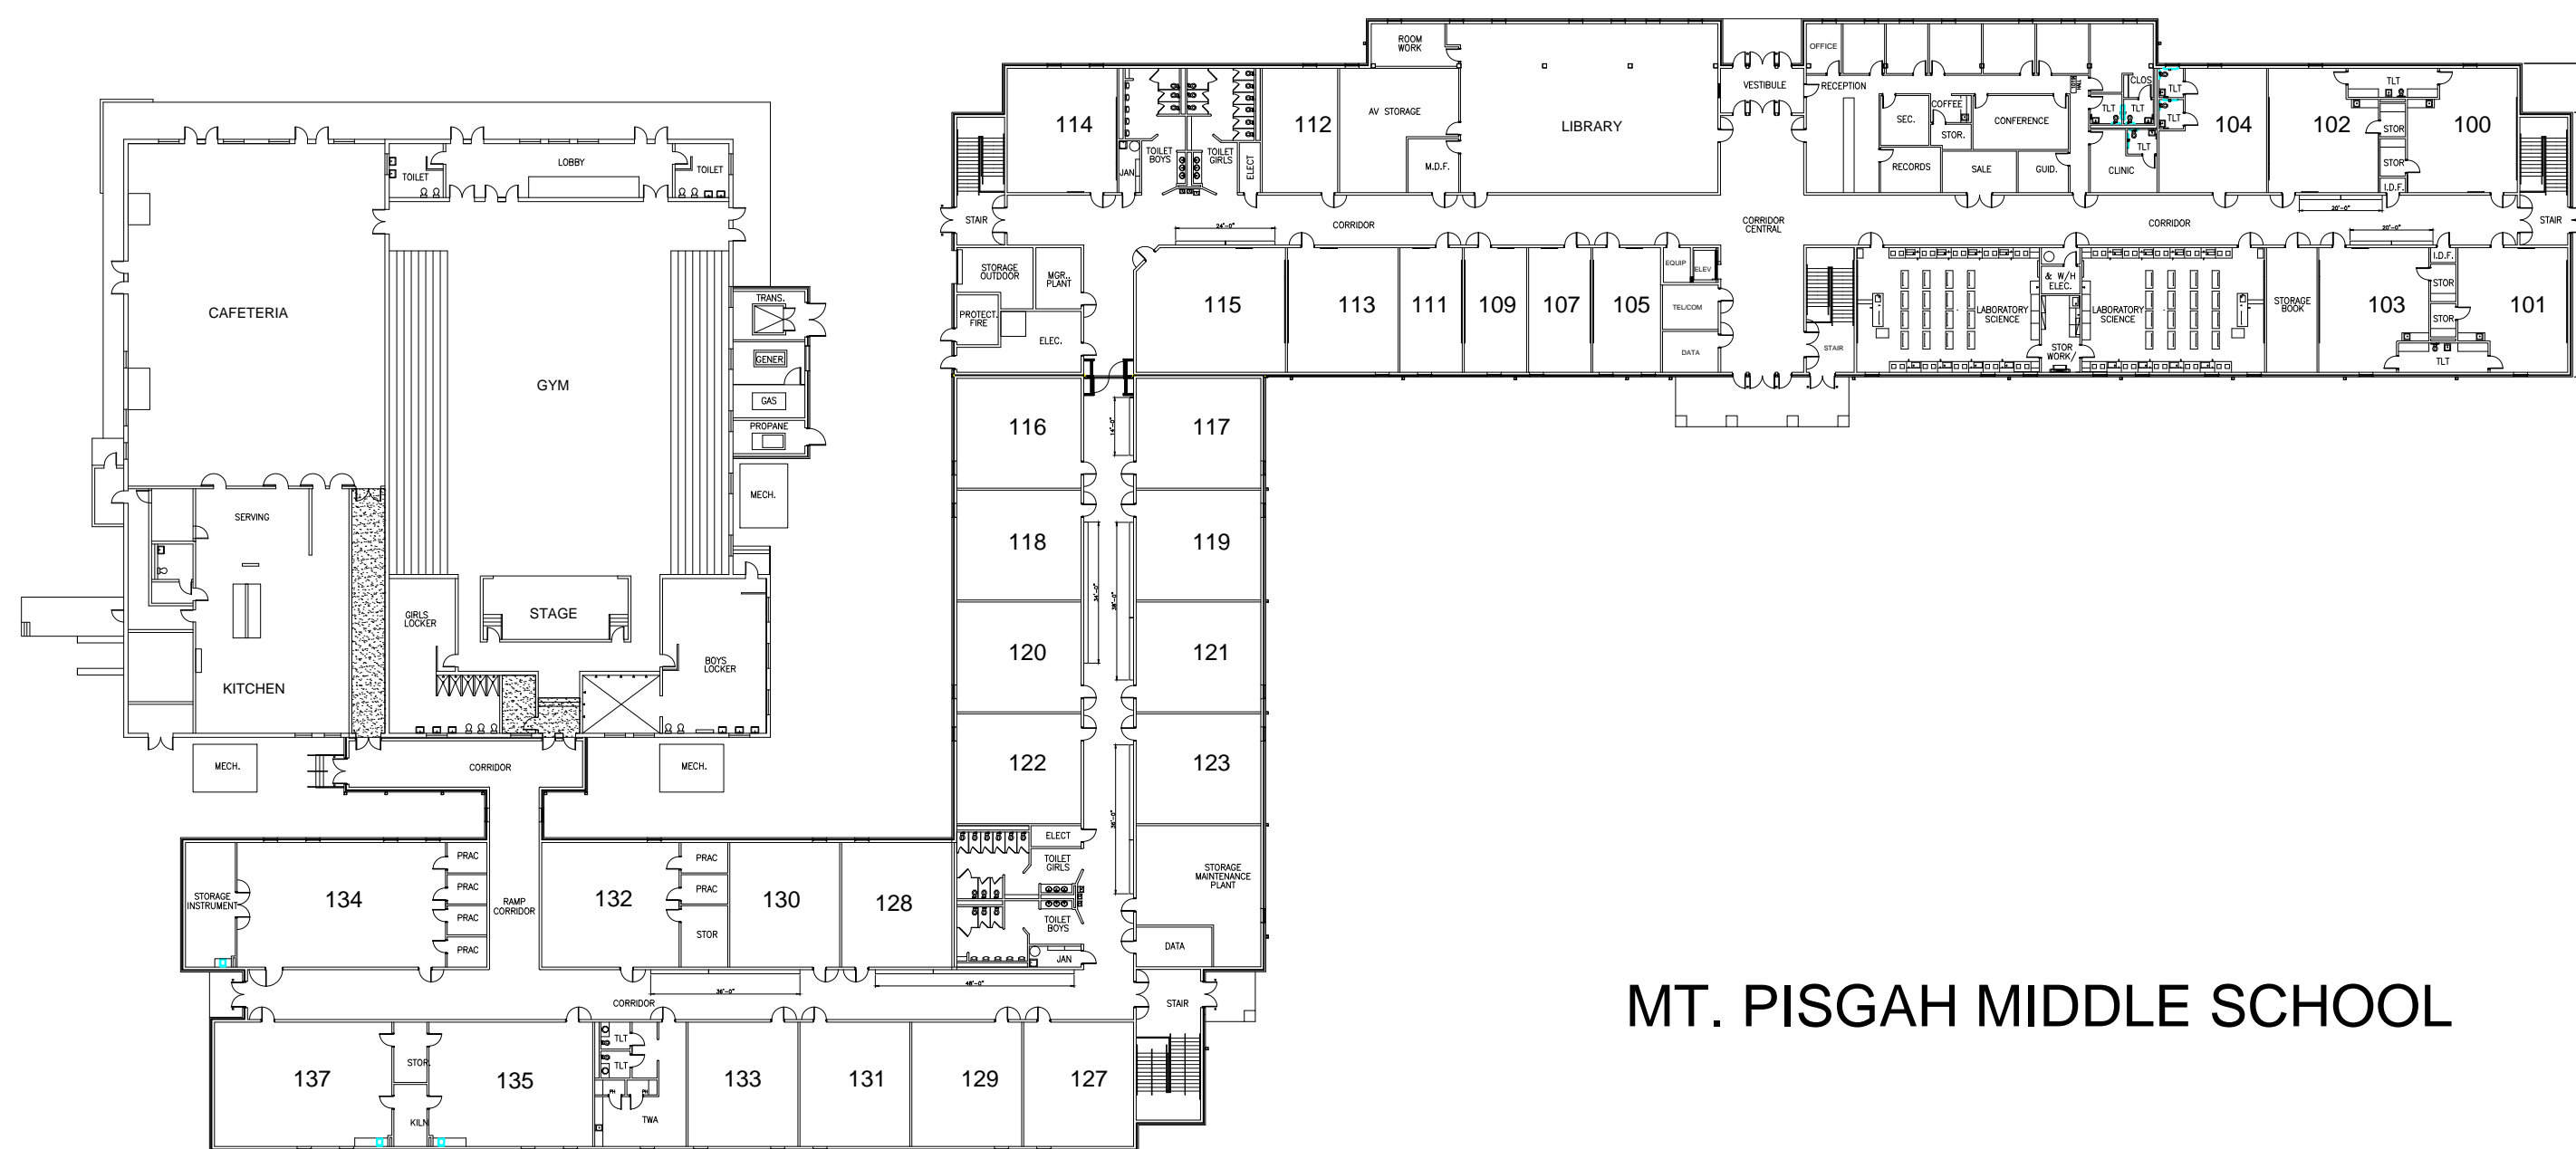

MT. PISGAH MIDDLE SCHOOL

FIRST FLOOR



REVISIONS

NO.	DATE	DESCRIPTION

PROJECT NUMBER

DATE
04/07/14

DRAWN BY
C.S.S.

CHECKED

SHEET TITLE
MT. PISGAH MIDDLE SCHOOL

SHEET NUMBER