



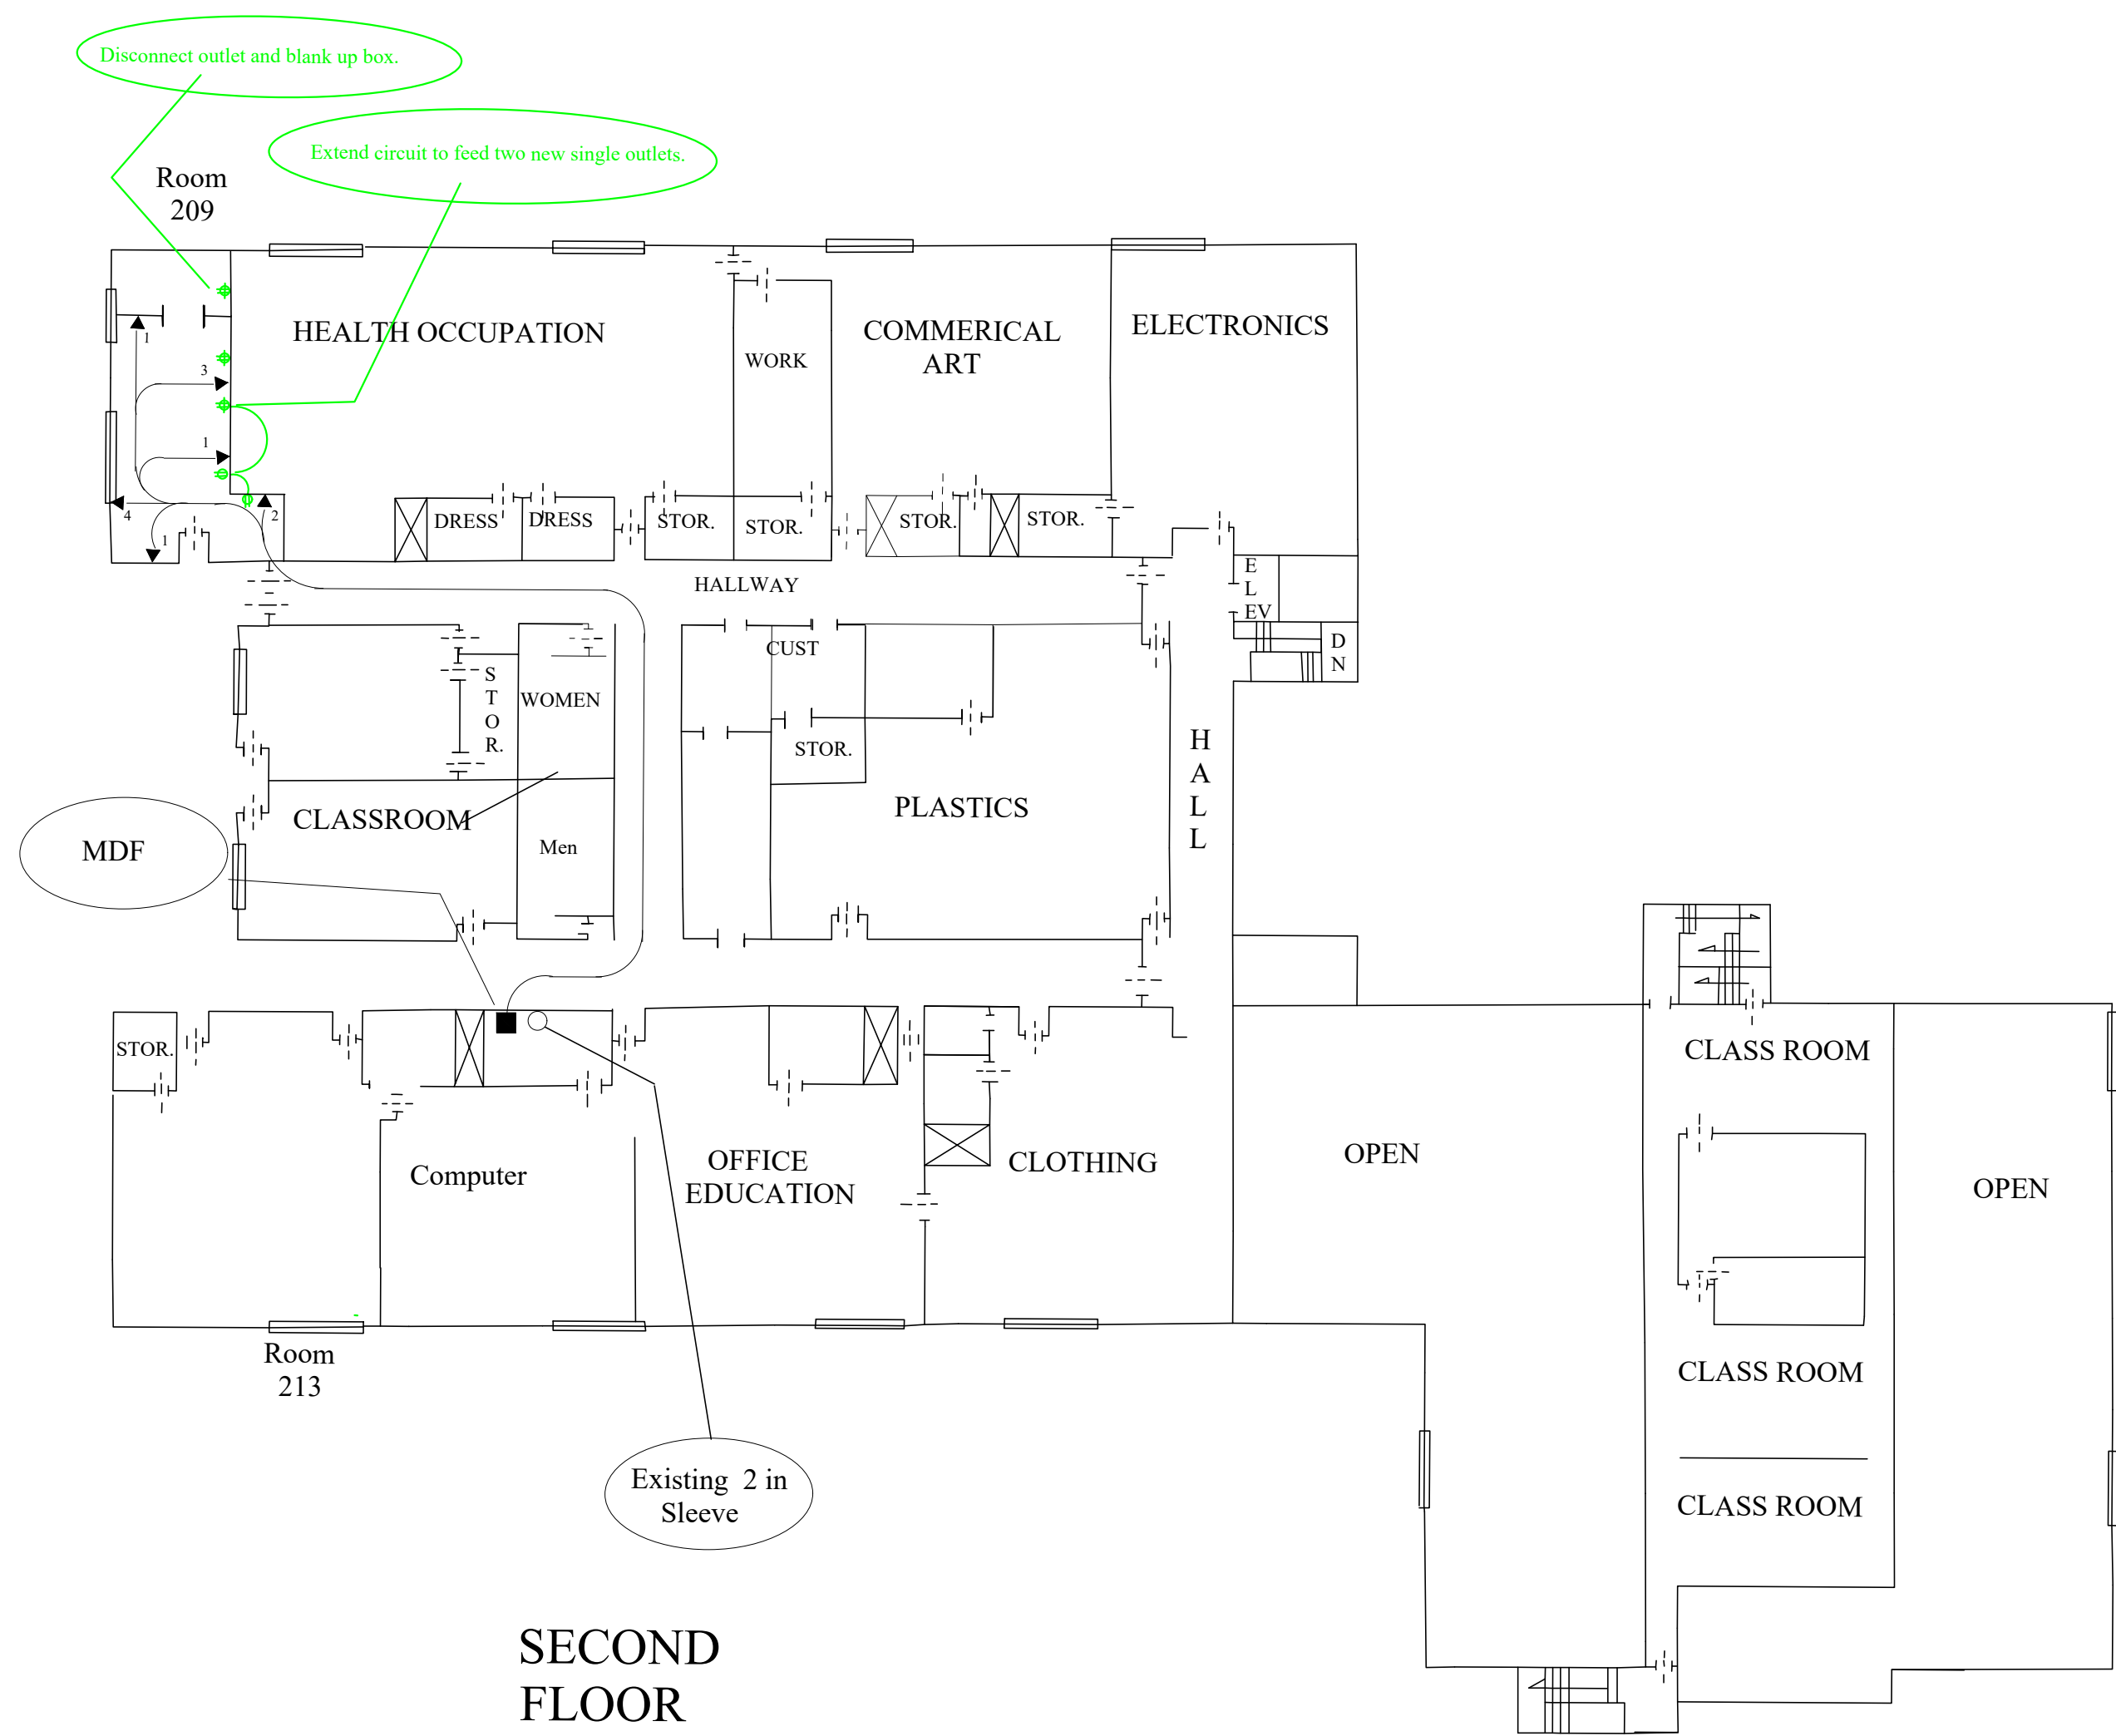

SECOND FLOOR

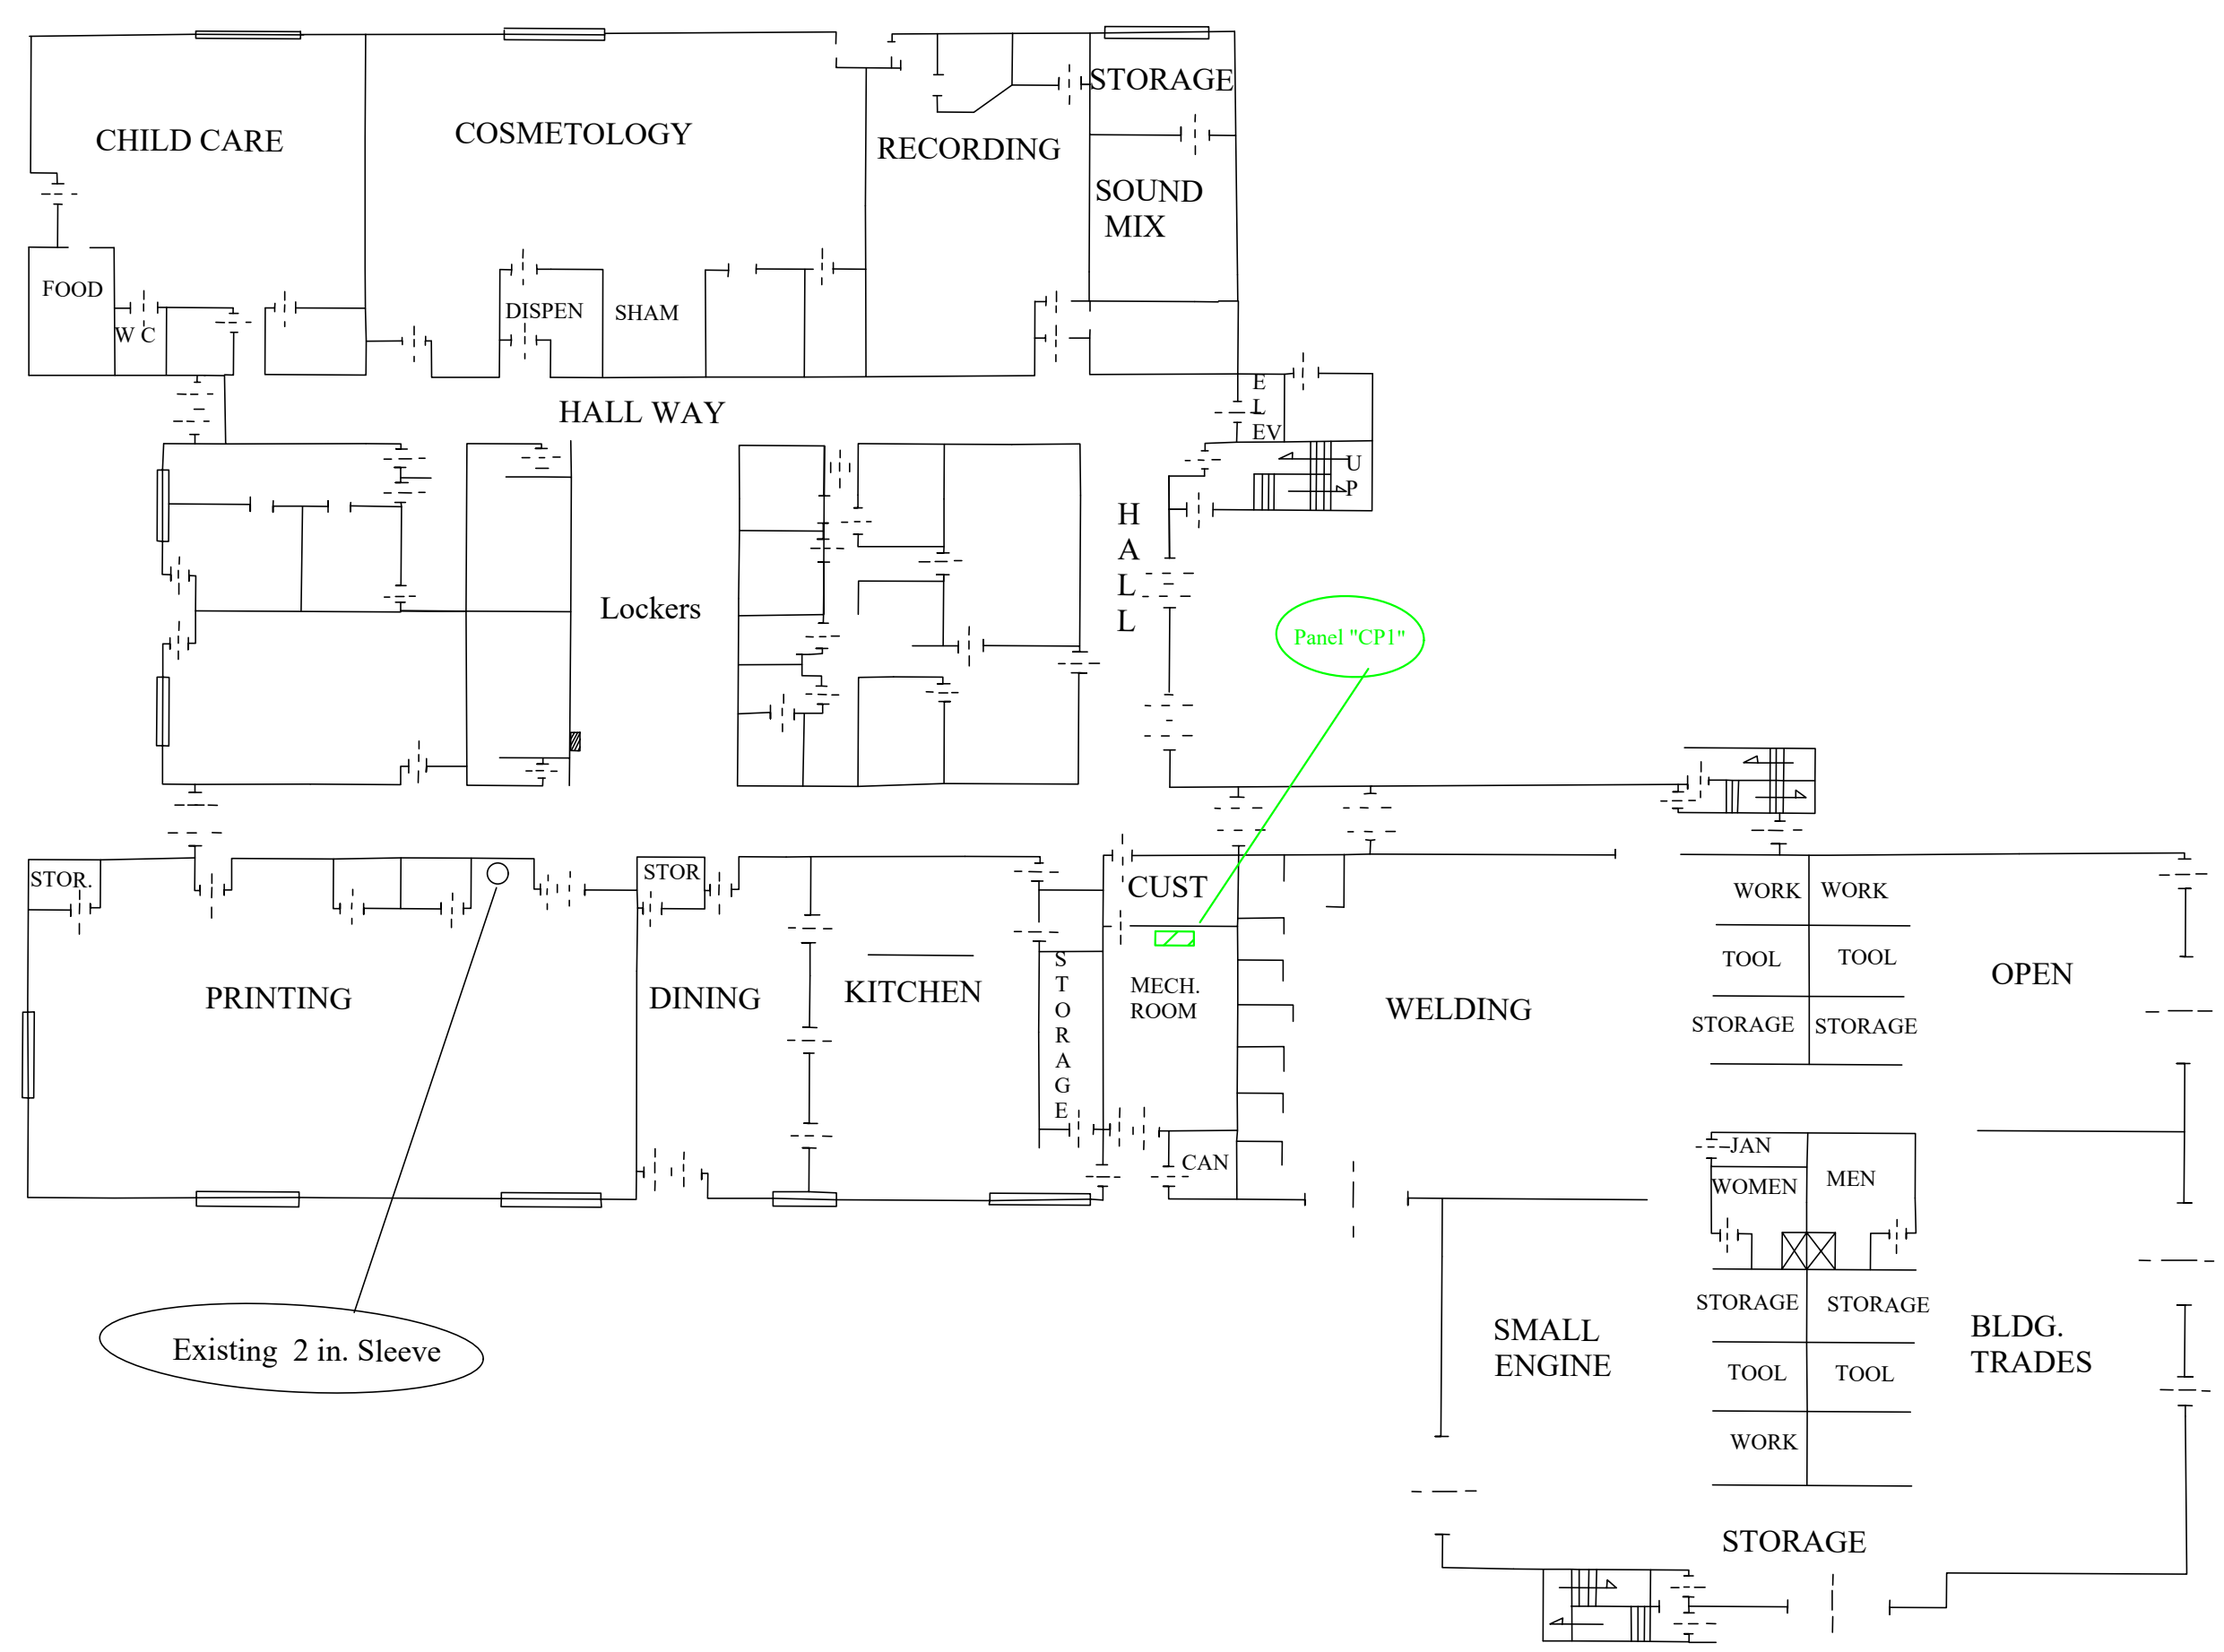

- LEGEND
- = Wire Distribution Rack
  - ▶ = New Cat.6 Cables
  - ⊕ = Double Duplex Outlet
  - ⊖ = Duplex Outlet

|           |               |                   |                                                      |
|-----------|---------------|-------------------|------------------------------------------------------|
|           |               |                   |                                                      |
|           |               |                   |                                                      |
| Drawn By  | T.D.          | 10/30/02          | Board of Education<br>of the<br>Memphis City Schools |
| By        |               |                   |                                                      |
| App'vd By |               |                   |                                                      |
| By        |               |                   |                                                      |
| App'vd By |               |                   |                                                      |
| By        |               |                   | (0028 - #2458) Room 209<br>(Job-1)                   |
| App'vd By |               |                   |                                                      |
| By        |               |                   |                                                      |
| App'vd By |               |                   |                                                      |
| By        |               |                   |                                                      |
| Scale     | 1/16" = 1'-0" | Sheet 1 of 1      | School Kingsbury CTC                                 |
|           |               | Drawing No. 247-1 |                                                      |