


SHRINE SCHOOL PLAYGROUND IMPROVEMENTS

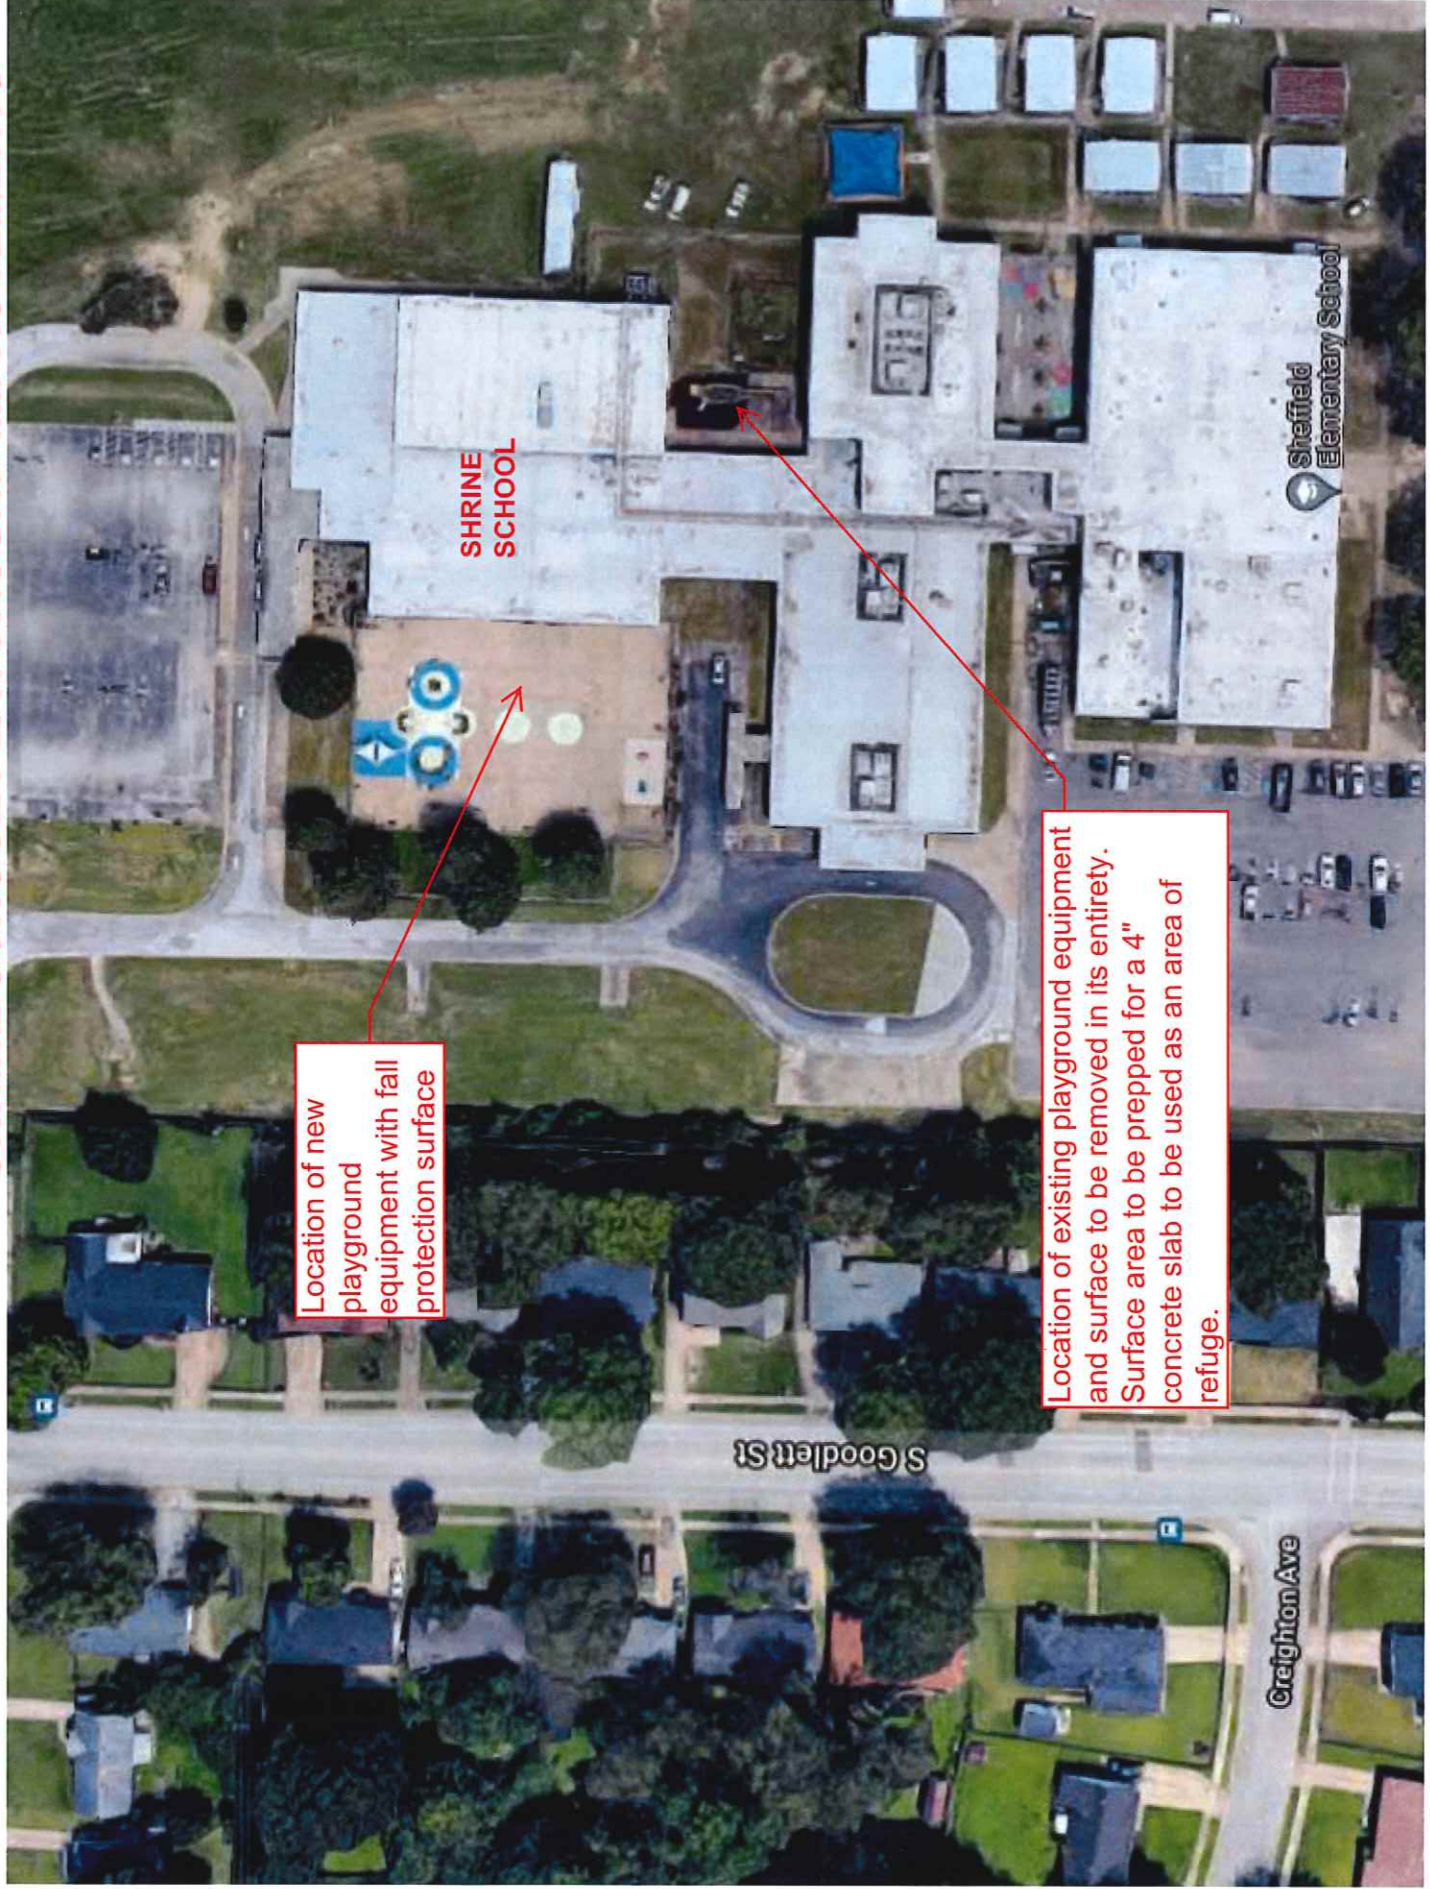

Location of new
playground
equipment with fall
protection surface

Location of existing playground equipment
and surface to be removed in its entirety.
Surface area to be prepped for a 4"
concrete slab to be used as an area of
refuge.