




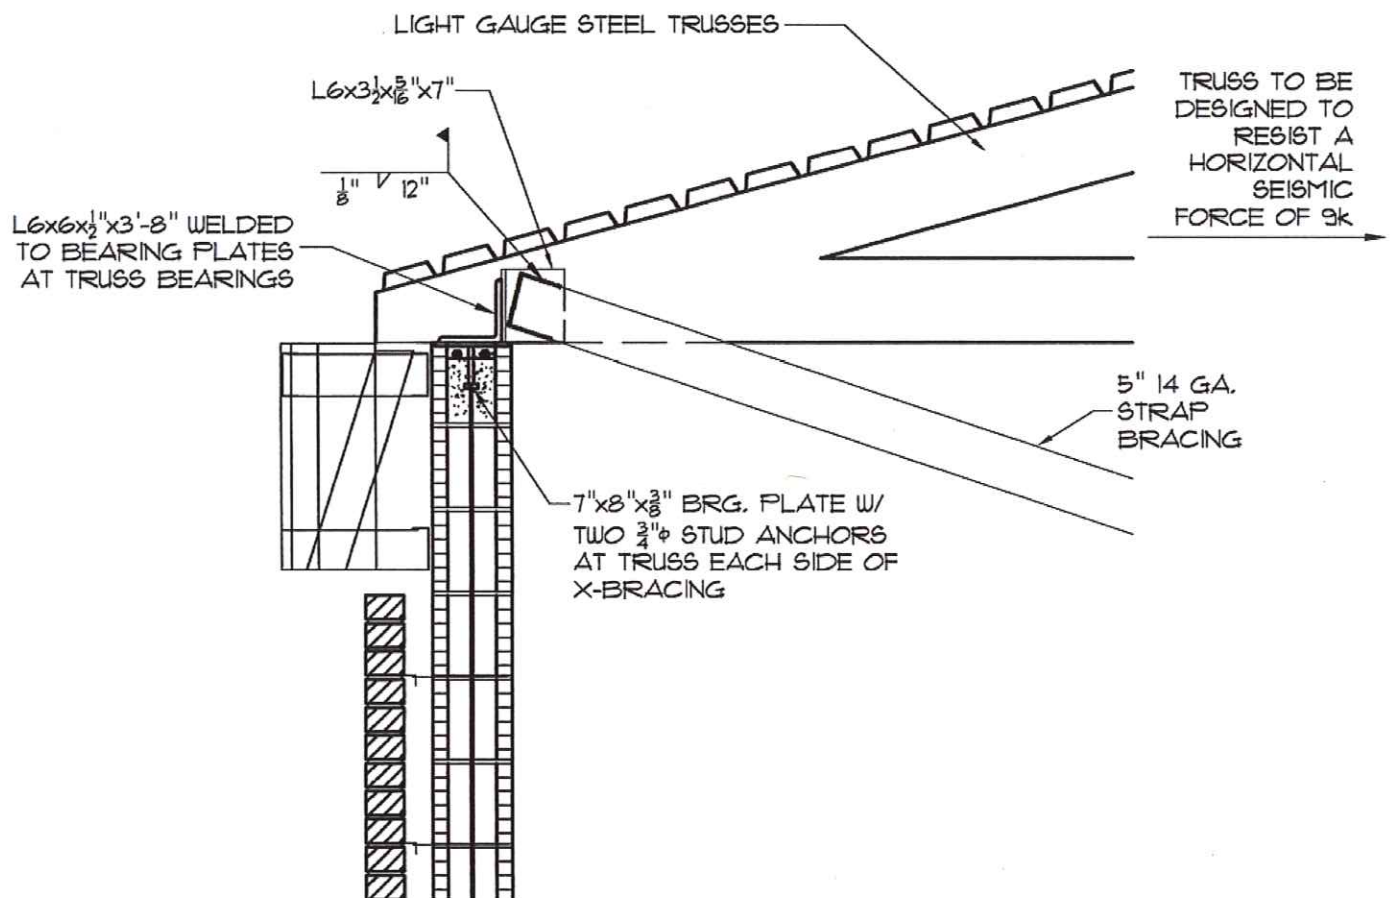


5 FRAMING SECTION
 52.4 SCALE: $\frac{3}{4}" = 1'-0"$

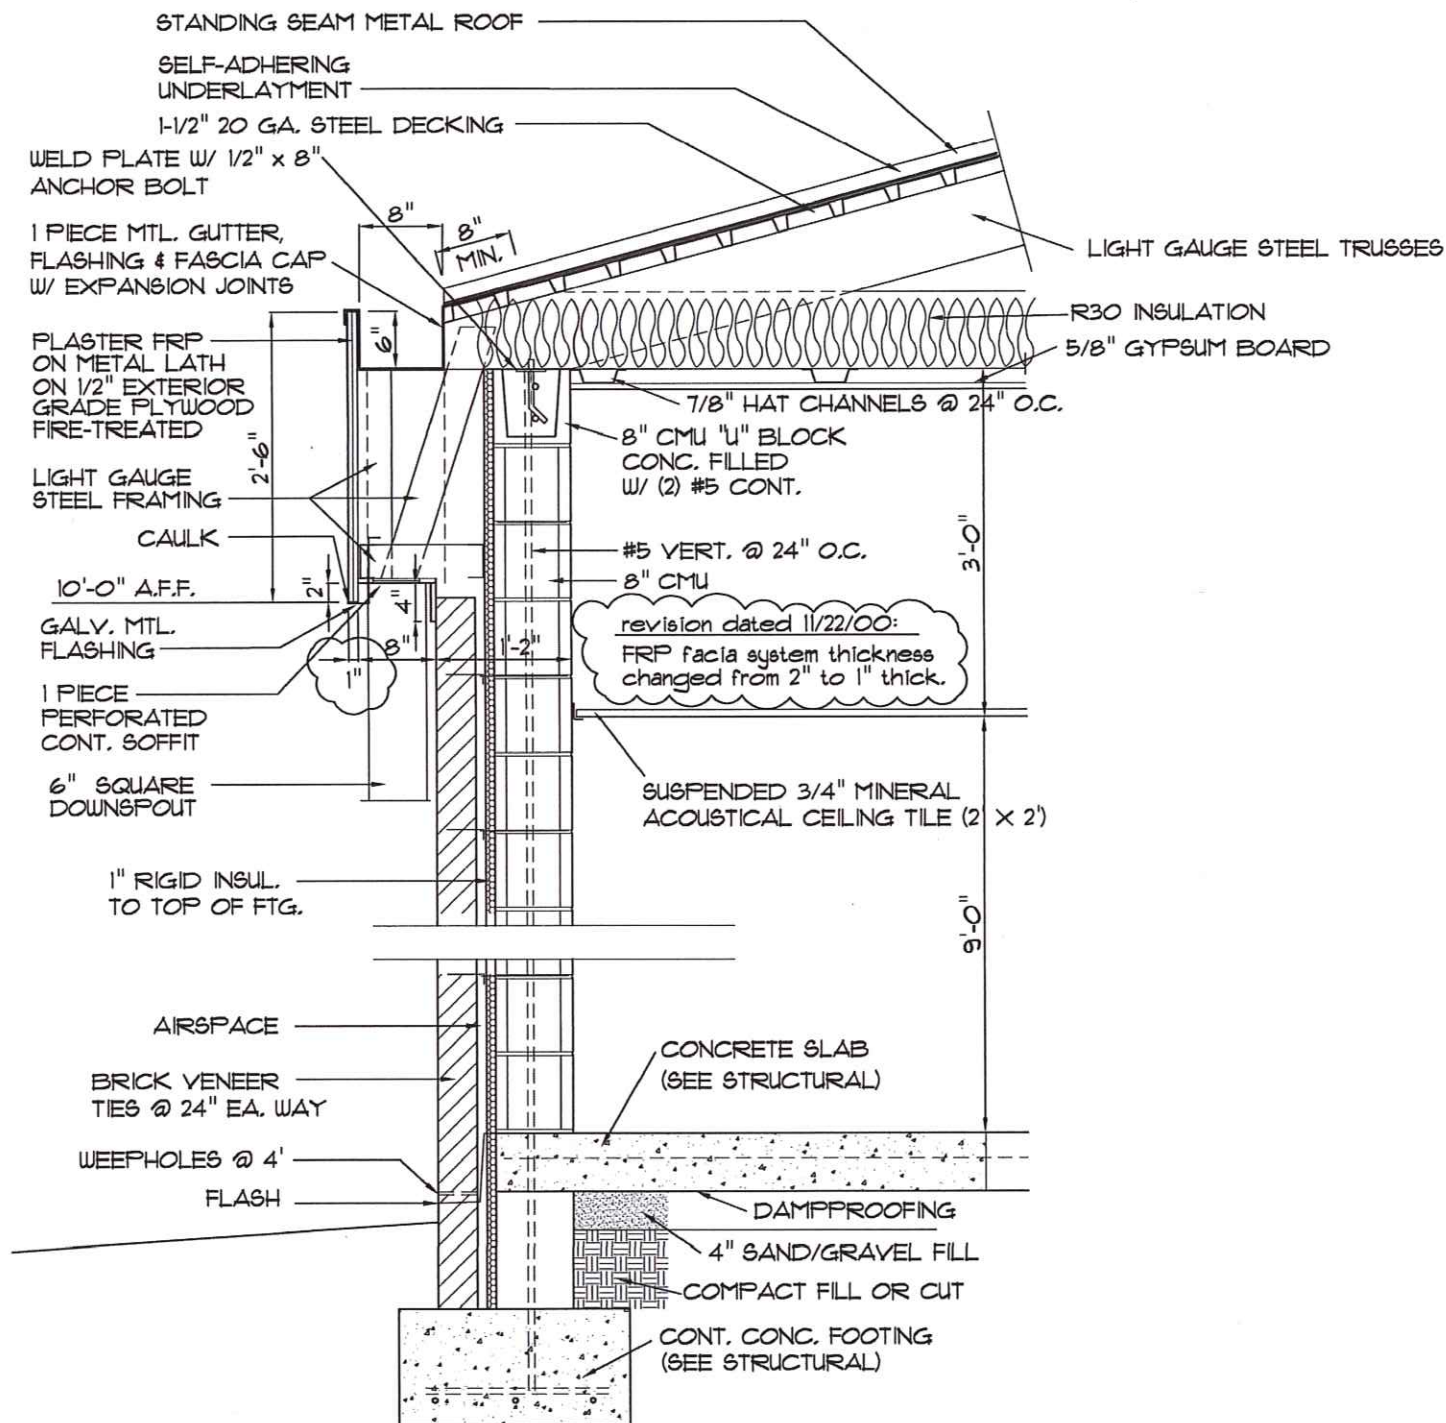


1 WALL SECTION - TYP. WALL
A3.4 SCALE: 1" = 1'-0"

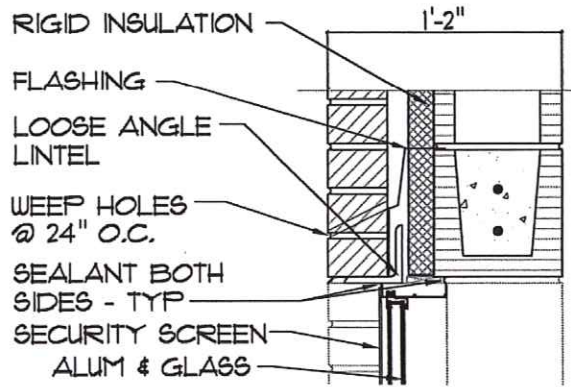


1 HEAD DETAIL
A6.3 SCALE: 1 1/2" = 1'-0"

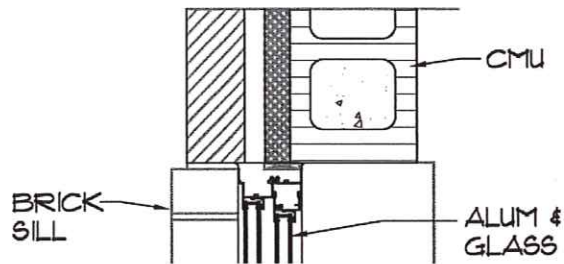


6 JAMB DETAIL
A6.3 SCALE: 1 1/2" = 1'-0"

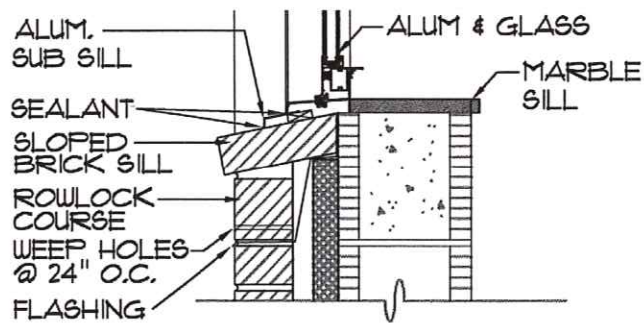

12 SILL DETAIL
A6.3 SCALE: 1 1/2" = 1'-0"

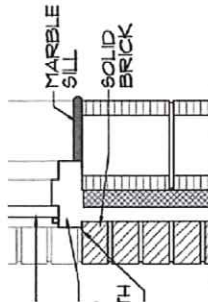

DETAIL
E: 1 1/2" = 1'-0"

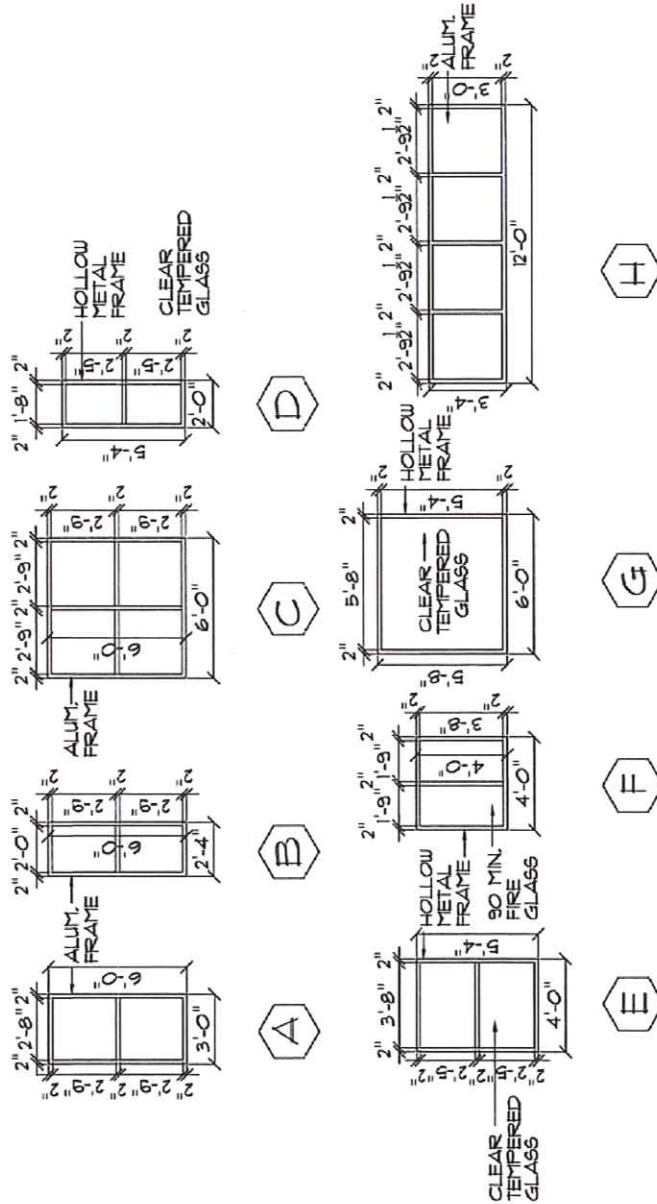

16 WINDOW TYPES
A63 NTS

GALA ENGINEERING

Mechanical Engineers



BURNS ENGINEERING

Electrical Engineers



30/ JULY/01

No. Revision Date

NEW WINBRIDGE
ELEMENTARY SCHOOL
MEMPHIS CITY SCHOOLS
PARSONS FLEMING
3500 RIDGEWAY ROAD
MEMPHIS, TENNESSEE



CONSTRUCTION DOCUMENTS
WINDOW & DOOR

4TH GRD. CL. RM. 1 EIO9

4TH GRD. CL. RM. 2 EIO8

4TH GRD. CL. RM. 3 EIO7

3RD GRD. CL. RM. 1 EIO3

3RD GRD. CL. RM. 5 EIO5

3RD GRD. CL. RM. 3 EIO4

SEE ENLARGED PLAN FOR TYPICAL CLASSROOM POWER.

TYPICAL MINIHORN/STROBE

