


1 FIRST FLOOR PLAN
0 5 10 20 FEET

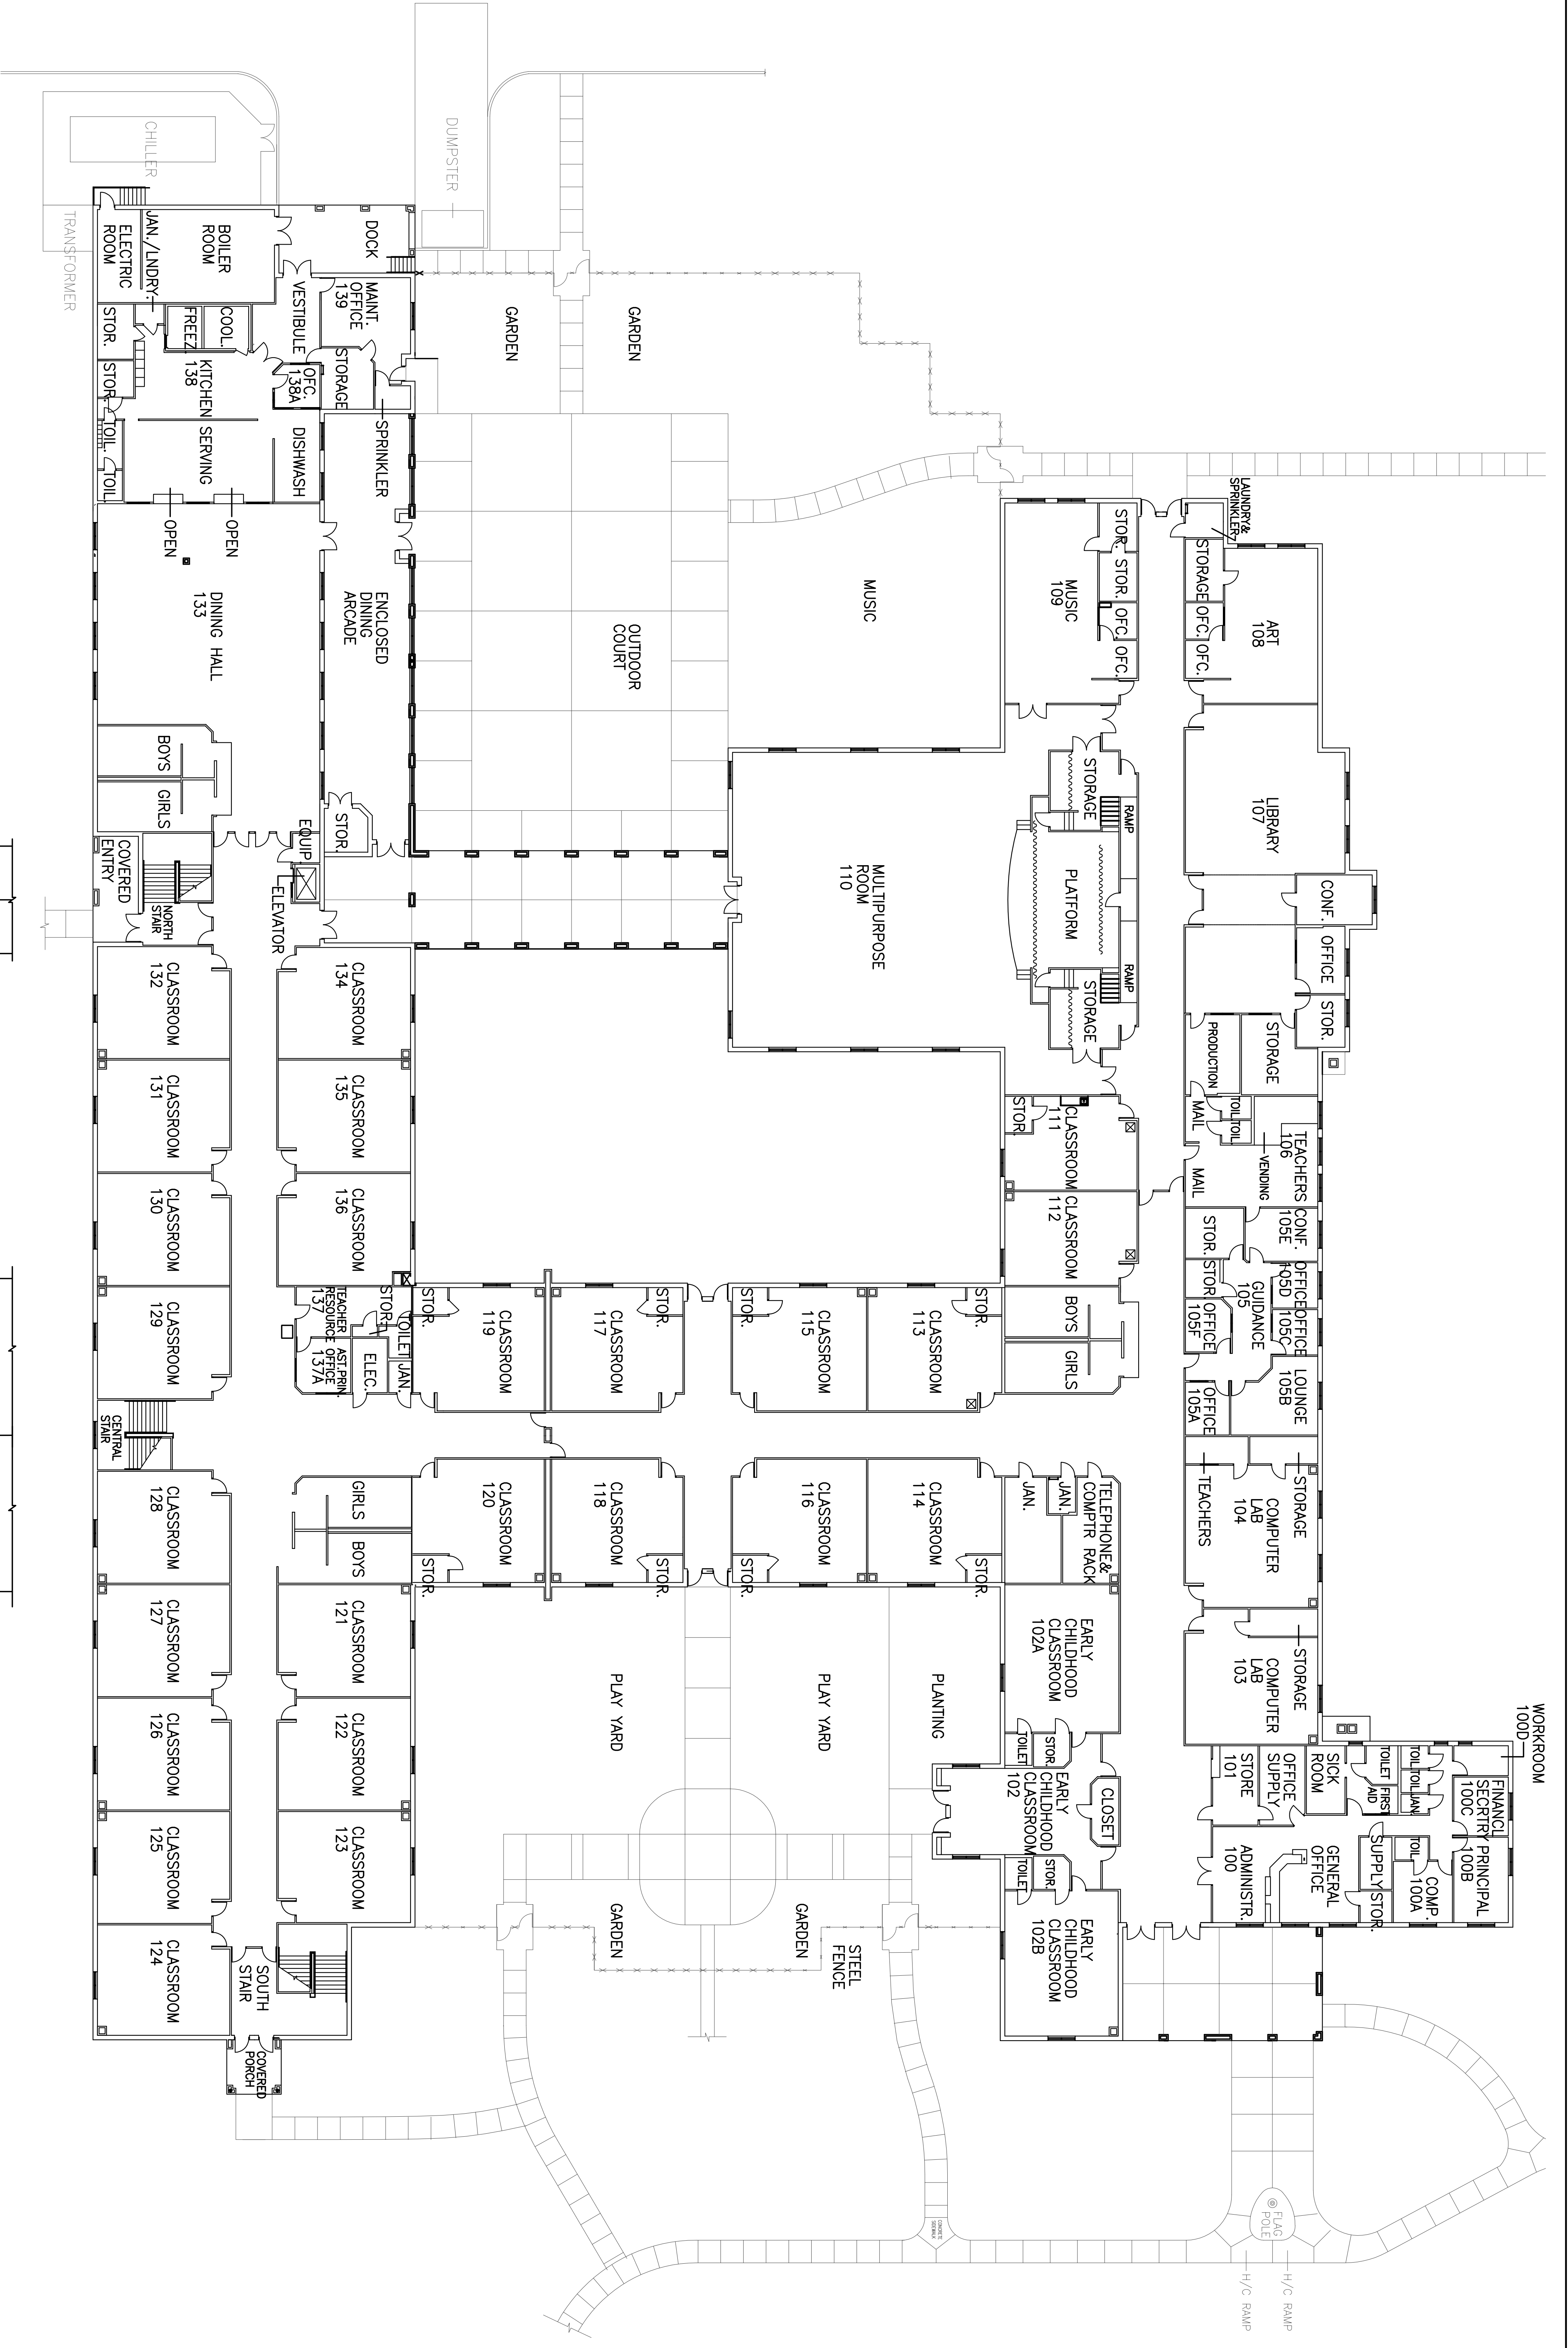

2 SECOND FLOOR PLAN
0 5 10 20 FEET

