



REVISIONS


PROJECT NUMBER


DATE  
**02/21/18**

DRAWN CHECKED  
**J.A.M**

SHEET TITLE

**ADMIN BLDG  
1st FLOOR**

SHEET NUMBER

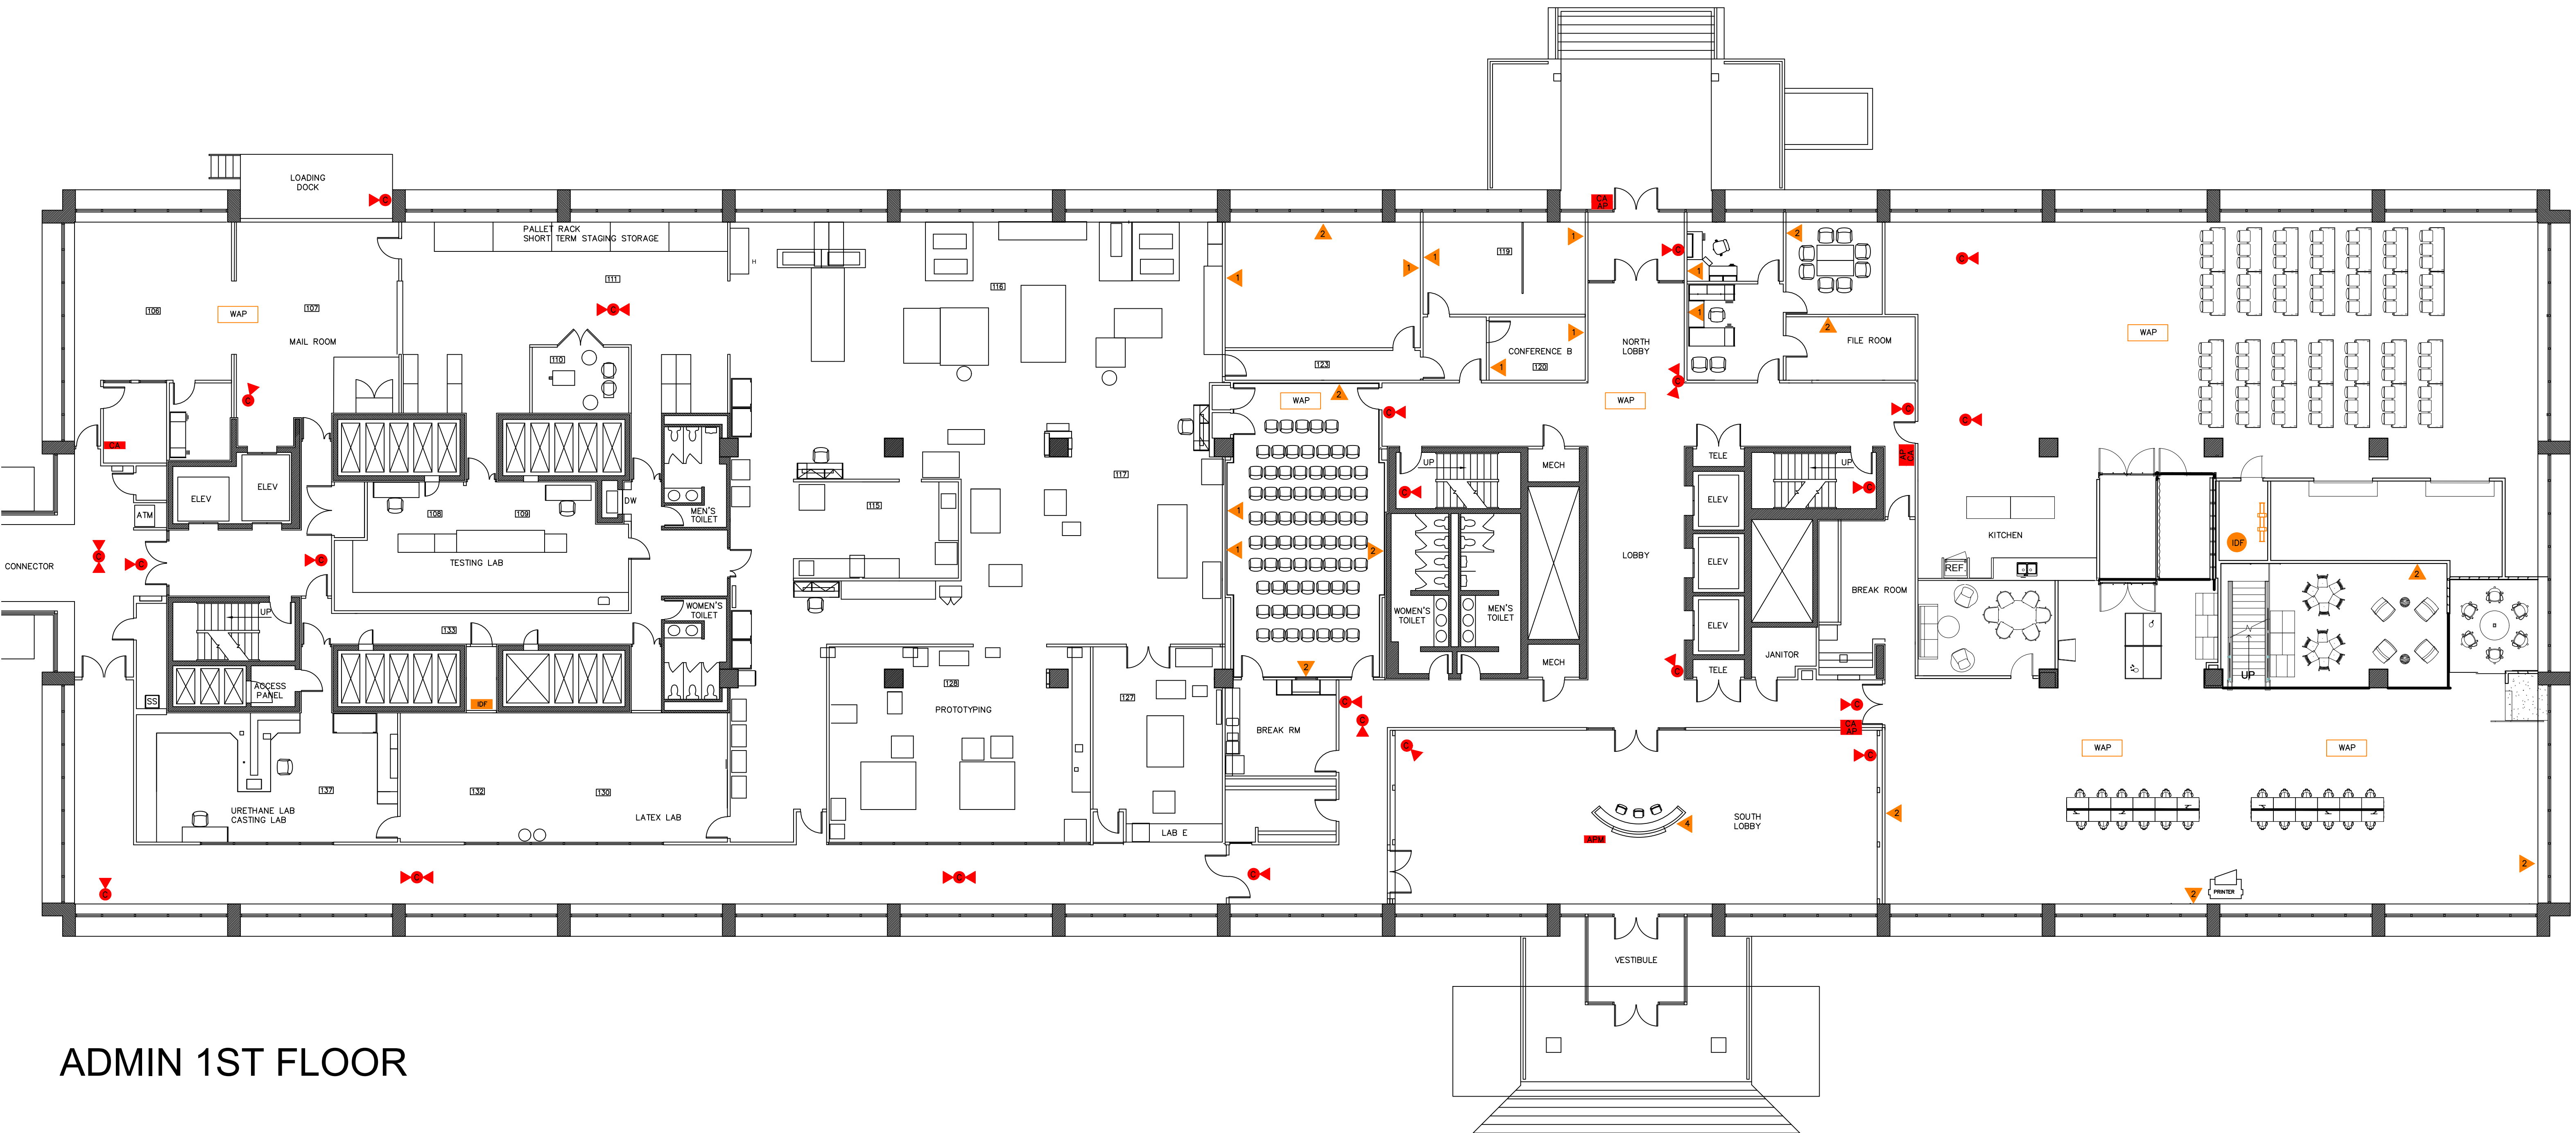

**ADMIN 1ST FLOOR**