


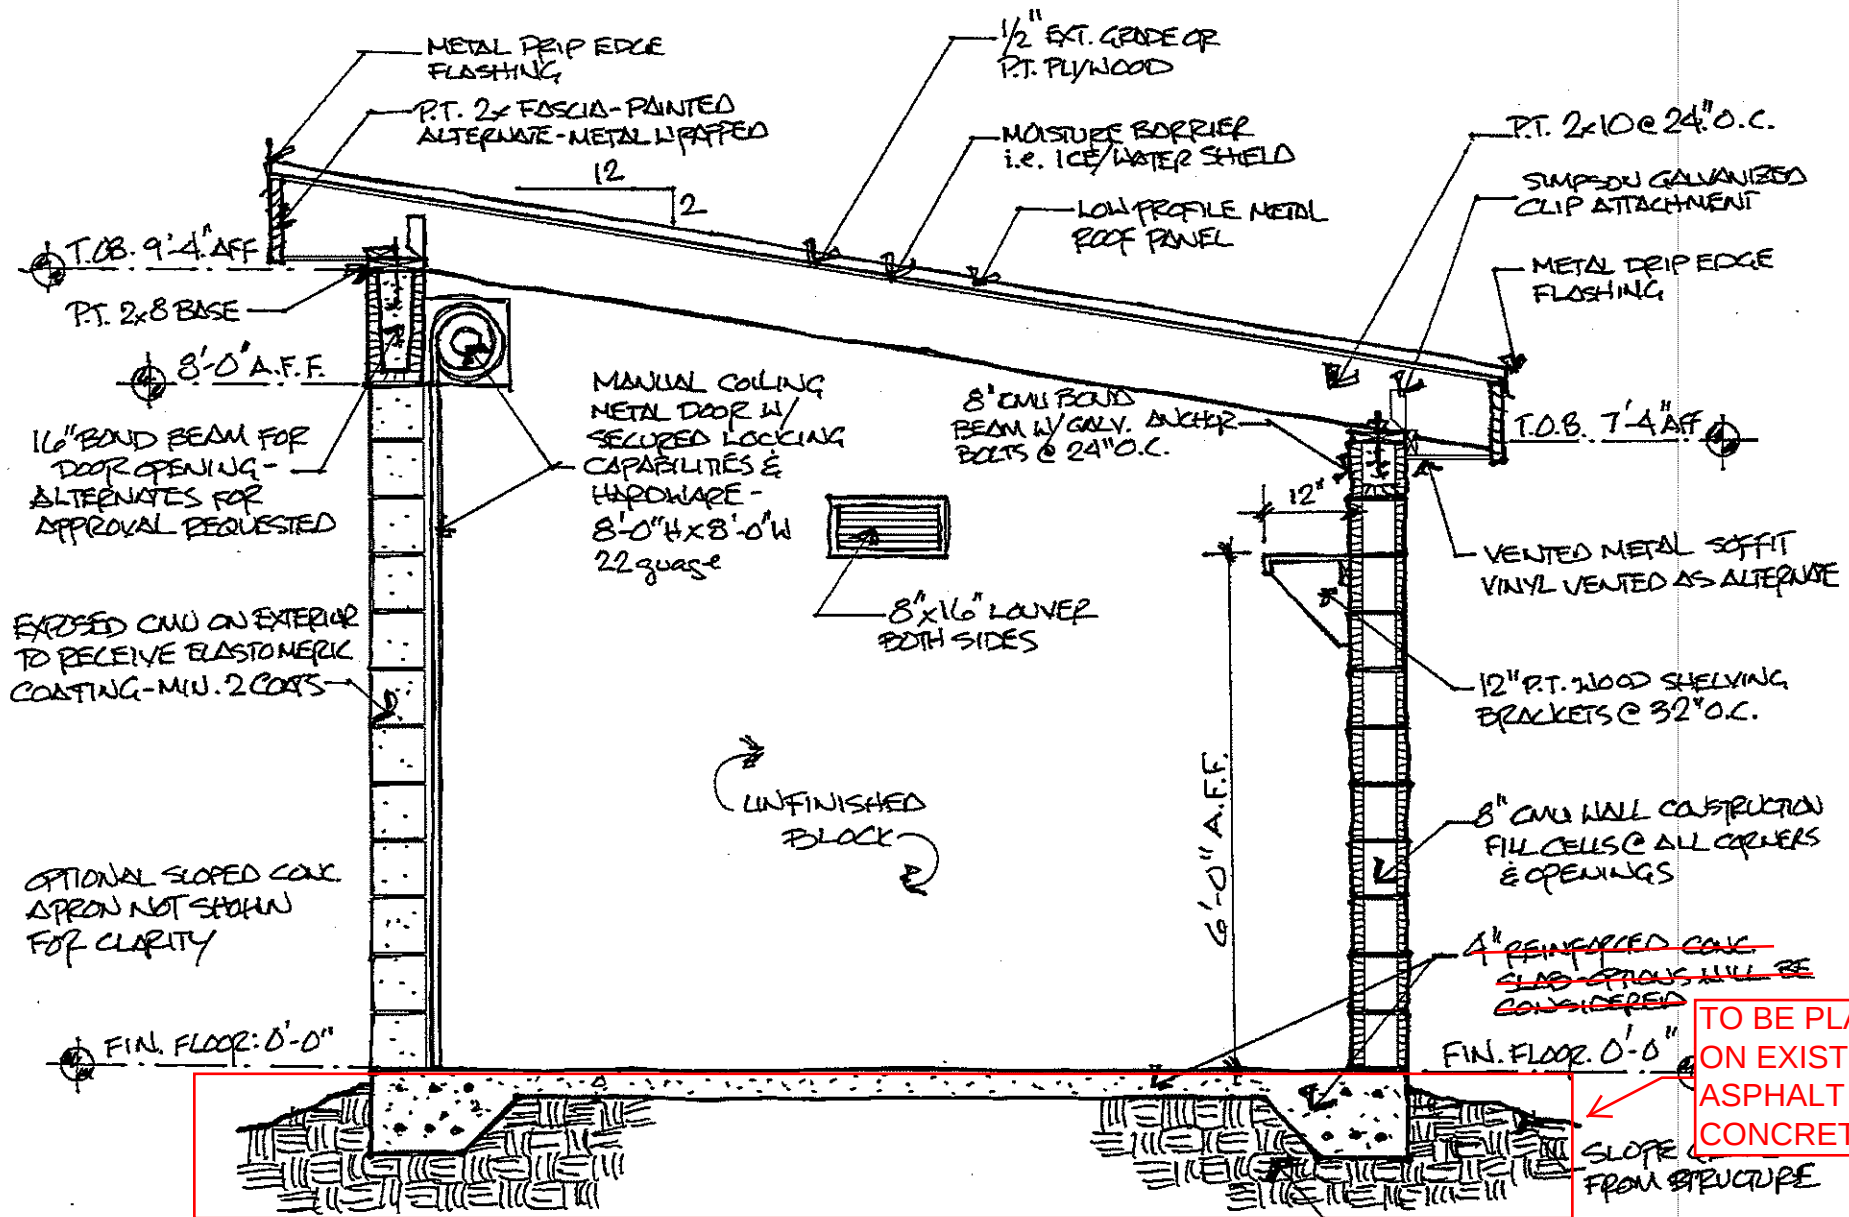

CONCEPTUAL BUILDING SECTION: PRICING ONLY
SCALE: N.T.S.

July 20
6/17/2021
2 of 2